


MT6/1742/6

# NORTHOLT

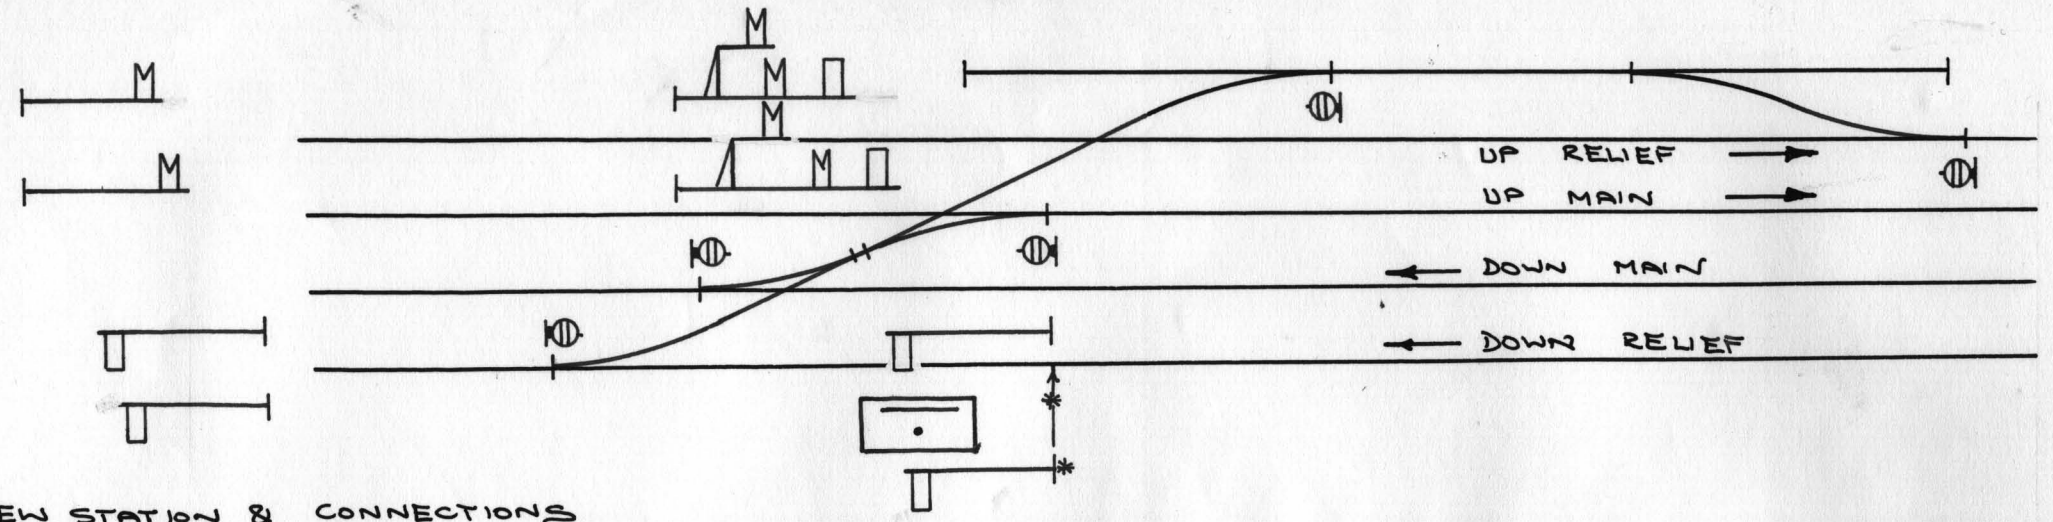


## NEW STATION & CONNECTIONS

PROPOSED: 10.8.06.


READY : 21.5. 08.

REPORT : (YORKE): IN ORDER. NEW WEST BOX 22 WORKING LEVERS & 7 SPARE. PLATFORMS 400'. B.O. & B. HALL AT RAISED LEVEL. EXISTING EAST BOX 55 LEVERS.

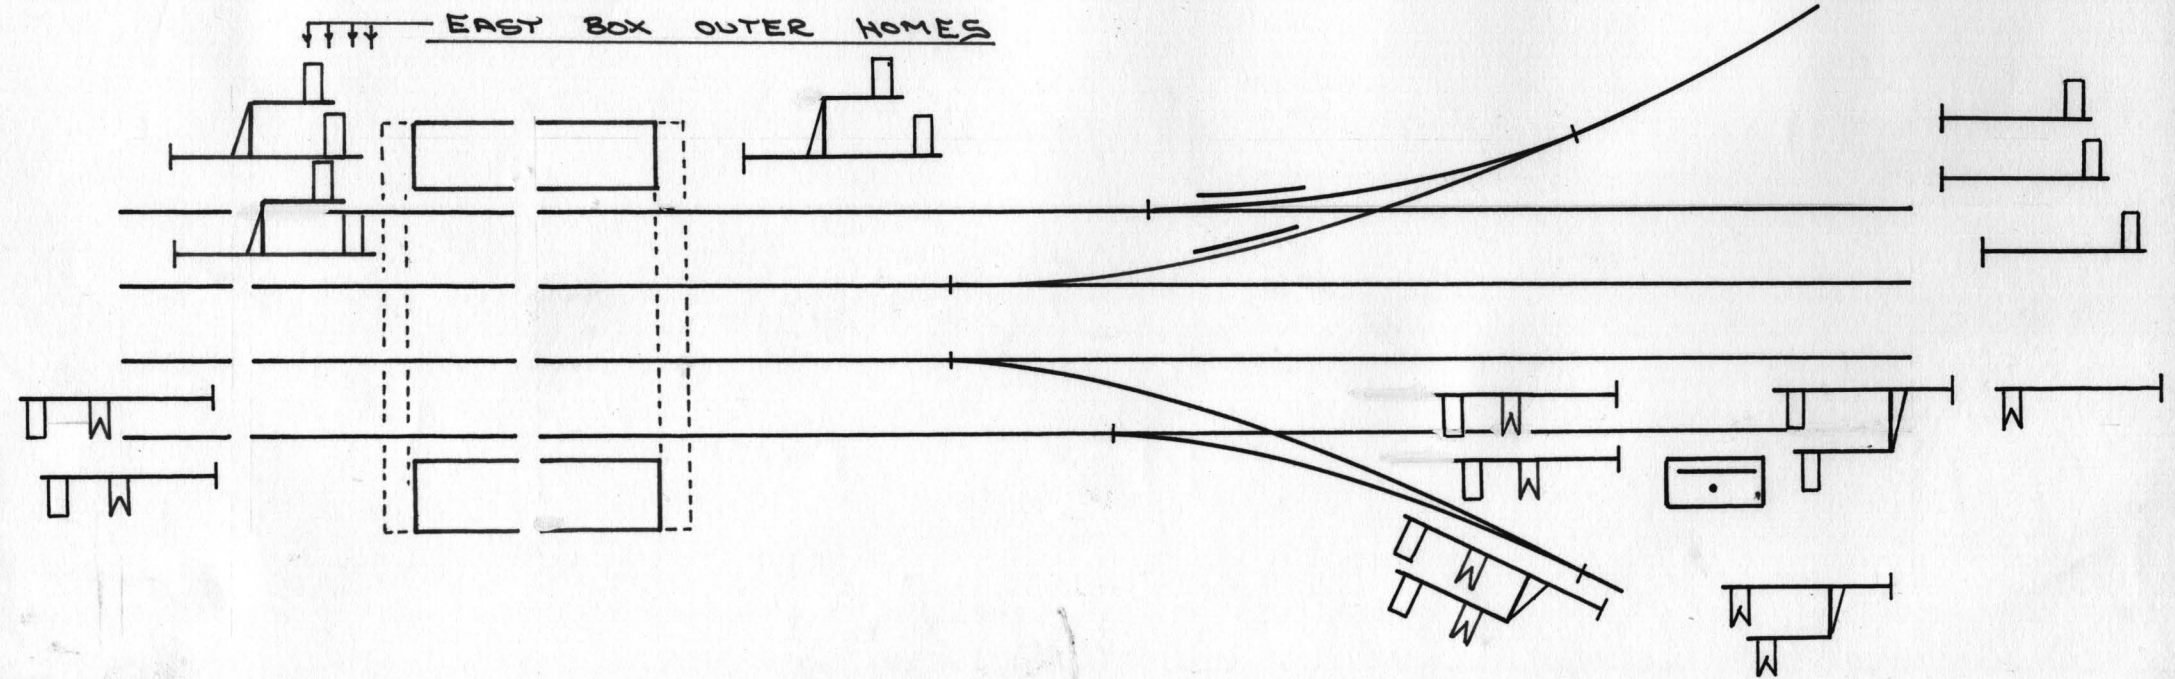

MT/6 2544/7

# NORTHOLT JUNCTION

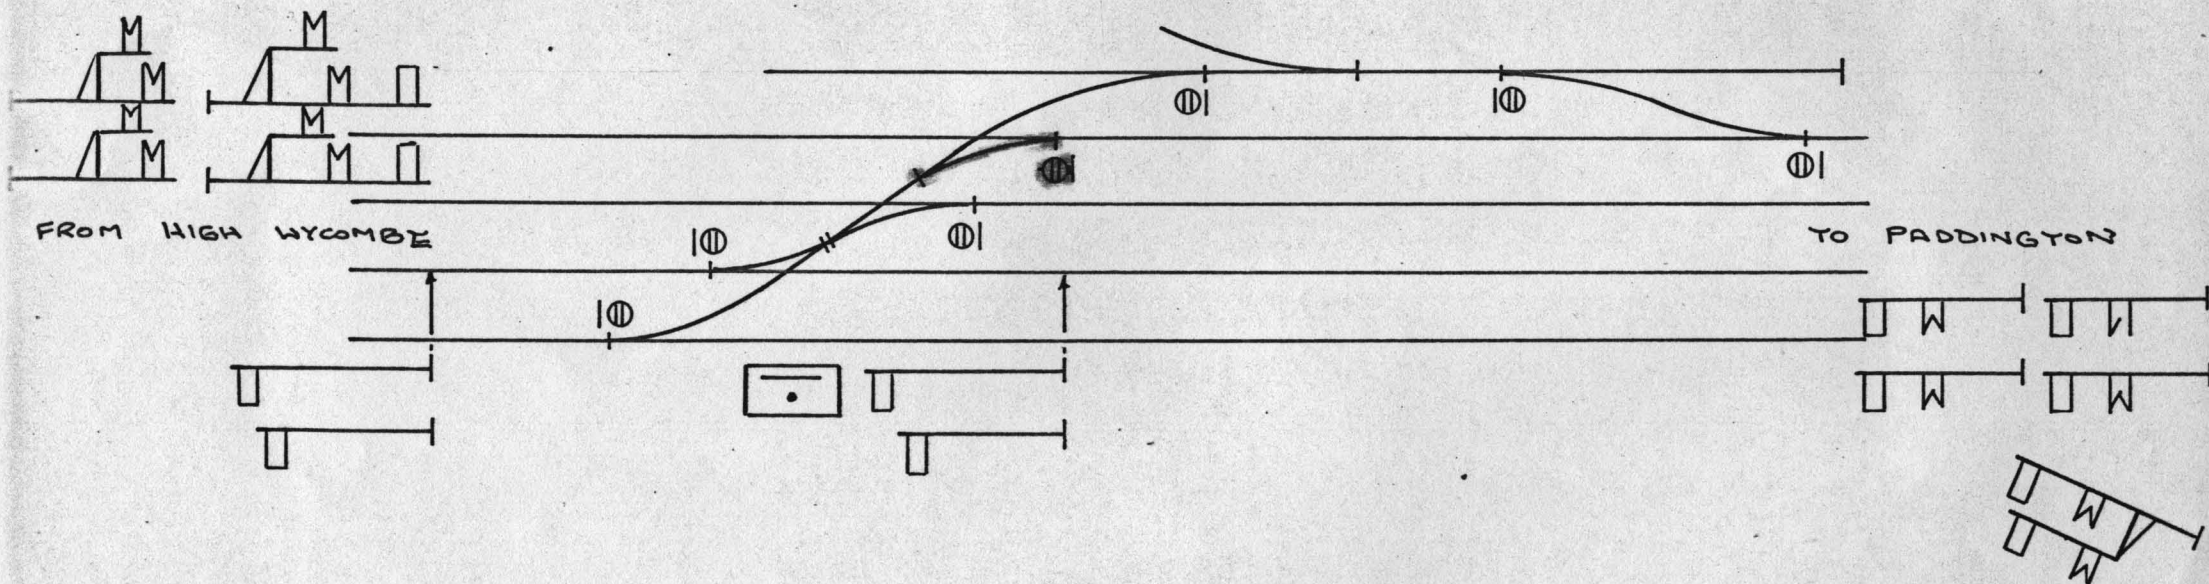

PROPOSED : 27. 3. 1918  
READY : 10. 4. 1918  
INSPECTED : 14. 3. 1919

NEW SLIP POINT & DISC. EXISTING S.B.  
24 WORKING & 5 SPARE LEVERS.