For the information of Railway Staff only.



No. 1A

# SUPPLEMENTARY PROGRAMME

OF

## SIGNALLING ARRANGEMENTS

affecting the working of the line

from

# SUNDAY, 8 JANUARY, 1967.

# **KNOTTINGLEY AREA**

# RESIGNALLING

# SIGNALLING RECORD SOCIETY

# www.s-r-s.org.uk

This PDF Copy has been provided free of charge by David Allen in order to assist your research into UK signalling.

This file is one of a number scanned by David Allen using material from his own collection and from the collections of Phil Deaves, Robert Dey, David Ingham, Simon Lowe, John McCrickard, John Midcalf, Roger Newman, Richard Pulleyn and Chris Wolstenholmes. Thank you one and all. Many of the original documents are now in the SRS Archive or at the National Railway Museum.

You may also like to provide copies of Signalling Notices and Weekly (and periodical) Operating Notices as scans or as originals. The SRS is always willing to accept donations of any signalling or signalling related material for inclusion in the Society's Archive. Please contact the <u>Archivist</u> in the first instance.

For a list of PDFs currently available visit the list of <u>Weekly</u> Notices or <u>Signalling</u> Notices page.

If you have benefited from this PDF copy, why not join the Signalling Record Society and receive support for your researches and access to the Society's Archives

Members receive "The Signalling Record" six times annually plus a newsletter and have the opportunity to purchase SRS <u>books</u> and other <u>publications</u> at a discount. They also have access to back issues of The Newsletter and The Signalling Record which are only available to members. These contain a wealth of information accumulated since 1970, much of which is not readily available anywhere else.

In addition, Members have the opportunity to join signalling related visits to locations on the UK national and London Underground systems; and to other UK Railways.

To join the Signalling Record Society visit

www.s-r-s.org.uk/membform.html

### KNOTTINGLEY SIGNAL BOX

### SUNDAY 8 JANUARY, 1967

Between 00 01 and 18 00 hours all existing signals controlled by Knottingley 'A', 'B', Depot West, Depot East, and South signal boxes will be replaced by colour light and position light signals. Control of all points and signalling, as shown on the drawing enclosed, will be transferred to

Knottingley Depot East, renamed Knottingley signal box.

The Wagon Departure line will not be brought into use until Wednesday 11th January.

#### OTHER SIGNALS DISPENSED WITH

5	Up Branch Starting
R28A	Down Branch Distant (from Up Goole).
R28B	Down Branch Distant (from Down Askern).
R45A	Up Main Distant (from Up Goole).
R45B	Up Main Distant (from Down Askern).
	R28A R28B R45A

#### SIGNAL BOXES DISPENSED WITH

Knottingley 'A', 'B', Depot West, and South boxes will cease to exist as block posts.

#### BLOCK WORKING

Track Circuit Block Regulations will be introduced on the Down and Up Goole lines between Pontefract East and Knottingley, on the Down and Up Branch lines between Knottingley and Ferrybridge, and on the Down Askern line between Womersley Station box and Knottingley. Absolute Block working will be retained on the Down and Up Goole lines between Knottingley and Sudforth Lane and on the Up Askern line between Knottingley and Womersley.

#### **REDESIGNATION OF LINES**

Up Through Goods renamed Wagon Arrival Line.

#### GROUND FRAMES

The Down Sidings, Jackson's Sidings, and Up Goods Sidings Ground Frames will be electrically controlled from Knottingley box. Telephones provided.

#### LEVEL CROSSINGS

The gates at Knottingley level crossing will be replaced by barriers. England Lane level crossing will be controlled from Knottingley box.

#### SIGNALS.

NO.	LOCATION.	A'SPECT M-MAIN 'S-'SUB.	ROUTE OR JUNCTION INDICATION.	APPLICATION TO OR TOWARDS.
Down I	Direction			
378 382	Down Goole Down Goole	M M	-	382 395
386	Down Askern	M M	45° R.H. –	Up Askern 404 Up Goole P45
395	Down Goole	M	45° R.H.	Down Branch F28 419
407 417	Down Askern Down Goods	M M	Deerout	386
419	Down Goole	S M	=	Down Goole 425 Up Goole Goods Loop Limit of Shunt.
425	Down Goole	Μ	-	425 429
429 435	Down Goole Down Askern	M M	-	Down Goole Starting. 407
427		М	45 <sup>°</sup> R.H.	Down Goods 417
437	Down Askern	М	-	435

		ASPECT	ROUTE OR	
NO.	LOCATION.	M–MAIN S–SUB.	JUNCTION INDICATION.	APPLICATION TO OR TOWARDS.
Up Dir	ection.			
38	Up Branch	М	_	Down Goole 395
		М	45° R.H.	Up Askern 404
389	Wares Deserve	S	-	385
307	Wagon Departure	M	M B	(Ground C/L) to Up Goole P45. Down Branch F28
394	Up Goole	M	-	P45
	3000 3	М	45° R.H.	Down Branch F28
401	Up Goole	М	-	394
402	Up Goole Goods Loop	M		Up Goole 394
40.4		S	Charles The second se	Wagon Arrival.
422	Up Askern	M	-	434
42.2	Up Goole	M	Ğ	401 Up Goole Goods Loop 402.
		M	В	Up Goods 431
			Ğ	Up Goole Goods Loop.
		S S S	В	Up Goods.
			-	421
428	Up Goole	М	-	422
430	Up Goole	M		428
.43	Up Goods	M	-	Up Askern 434.
434	Up Askern	S M		Up Askern. Up Askern Starting.
10 1	op nakem			op noten oraning.

## POSITION LIGHT GROUND SIGNALS.

Number	r
--------	---

SIGNALS-continued.

		<b>C</b> 1 1		
383		Shunting	1	Up Goole or to Up Askern or Down Askern or Sidings.
385		,, ,,		Up Askern or to Wagon Arrival or to Wagon Dep.
387		,,		Sidings to Up Goole or Down Branch.
388				Wagon Arrival to Up Goole or Down Branch.
391		,,		Up Askern to Up Goole or Down Branch.
392		,,		Up Goole or to Down Goole.
393		,,		Down Goole to Up Goole or Down Branch.
397		,,		Down Goole or to Coal Dock.
398		,,		Wagon Arrival to Up Goole Goods Loop or Depot.
399		,,		Depot to Wagon Arrival.
405		,,		Sidings to Up Askern.
406	"[]"	,,		
400	"S"	ii		Up Askern.
411	3	,,		Up Askern to Sidings.
411		,,		Up Goole Goods Loop to Limit of Shunt.
		,,		Engine Kip to Up Goole Goods Loop Limit of Shunt.
413		,,		Up Goole Goods Loop or to Engine Kip.
414		,,		Depot to Down Goole or Up Goole Goods Loop, Limit of Shunt.
415				Sidings to Up Goole Goods Loop Limit of Shunt.
416	13167 X 19129	,,		Up Goods or to Depot.
421		"		Up Goole Goods Loop or Up Goods.
426	a free cases of	,,		Down Sidings to Down Goole.
427	"S"	10941 218 73		Down Goole to Down Sidings.
	"D"	"		Down Goole.
1	"U"	"		Down Goole to Up Goole.
432		"		Down Askern to Up Askern or Jacksons Sidings.
433	"D"	,,		Up Askern to Down Askern.
	"U"	,,		Up Askern.
	" ] "	,,		Up Askern to Down Goods.
	*2"	,,		Up Askern to Up Goods.
				op riskell to op doods.

#### POINTS

Number		
2113	Up Goole	Catch Points.
2114	Up Branch	Down Goole
2115	Up Goole	Down Branch
2116	Down Goole	Up Askern
2117	Down Askern	Up Goole
2118	Up Goole	Up Askern
2119	Down Askern	Sidings
2122	Up Askern	Wagon Arrival
2123	Wagon Departure	Up Askern
2124	Down Goole	Up Goole
2125	Up Askern	Sidings
2127	Depot	Wagon Arrival
2128	Up Goole Goods Loop-	Up Goole
2129	Up Goole Goods Loop-	Engine Kip
2131	Depot	Down Goods
2132	Up Goods	Depot
2133	Down Goods	Down Goole
2134	Up Goole Goods Loop-	Down Goods
2135	Up Goole Goods Loop-	Up Goods
2137	Down Askern	Down Goods
2138	Up Goods	Up Askern
2139	Down Askern	Up Askern
2143	Up Goole	Up Goole Goods Lo
2145	Down Goole	Up Goole
2146	Down Sidings	Down Goole

### CATCH POINTS

Spring Catch Points in Up Goole 560 yards before reaching 422 signal.

#### NOTICE BOARDS.

Left hand side (in outward direction) of Coal and Lime Depot line, applying also to Sidings, reading "STOP FOR ORDERS".

Left hand side (in inward direction) of Sidings adjacent to England Lane Crossing, reading "STOP FOR ORDERS".

### THIS NOTICE MUST BE KEPT FOR FUTURE REFERENCE

York December, 1966. M54/366


J.R. Sampson


Movements Operations Manager.


oop

Receipt of this notice must be acknowledged.

Advise your Superior Officer by telegram as follows:-"DERWENT SIG. PROG. 1A".

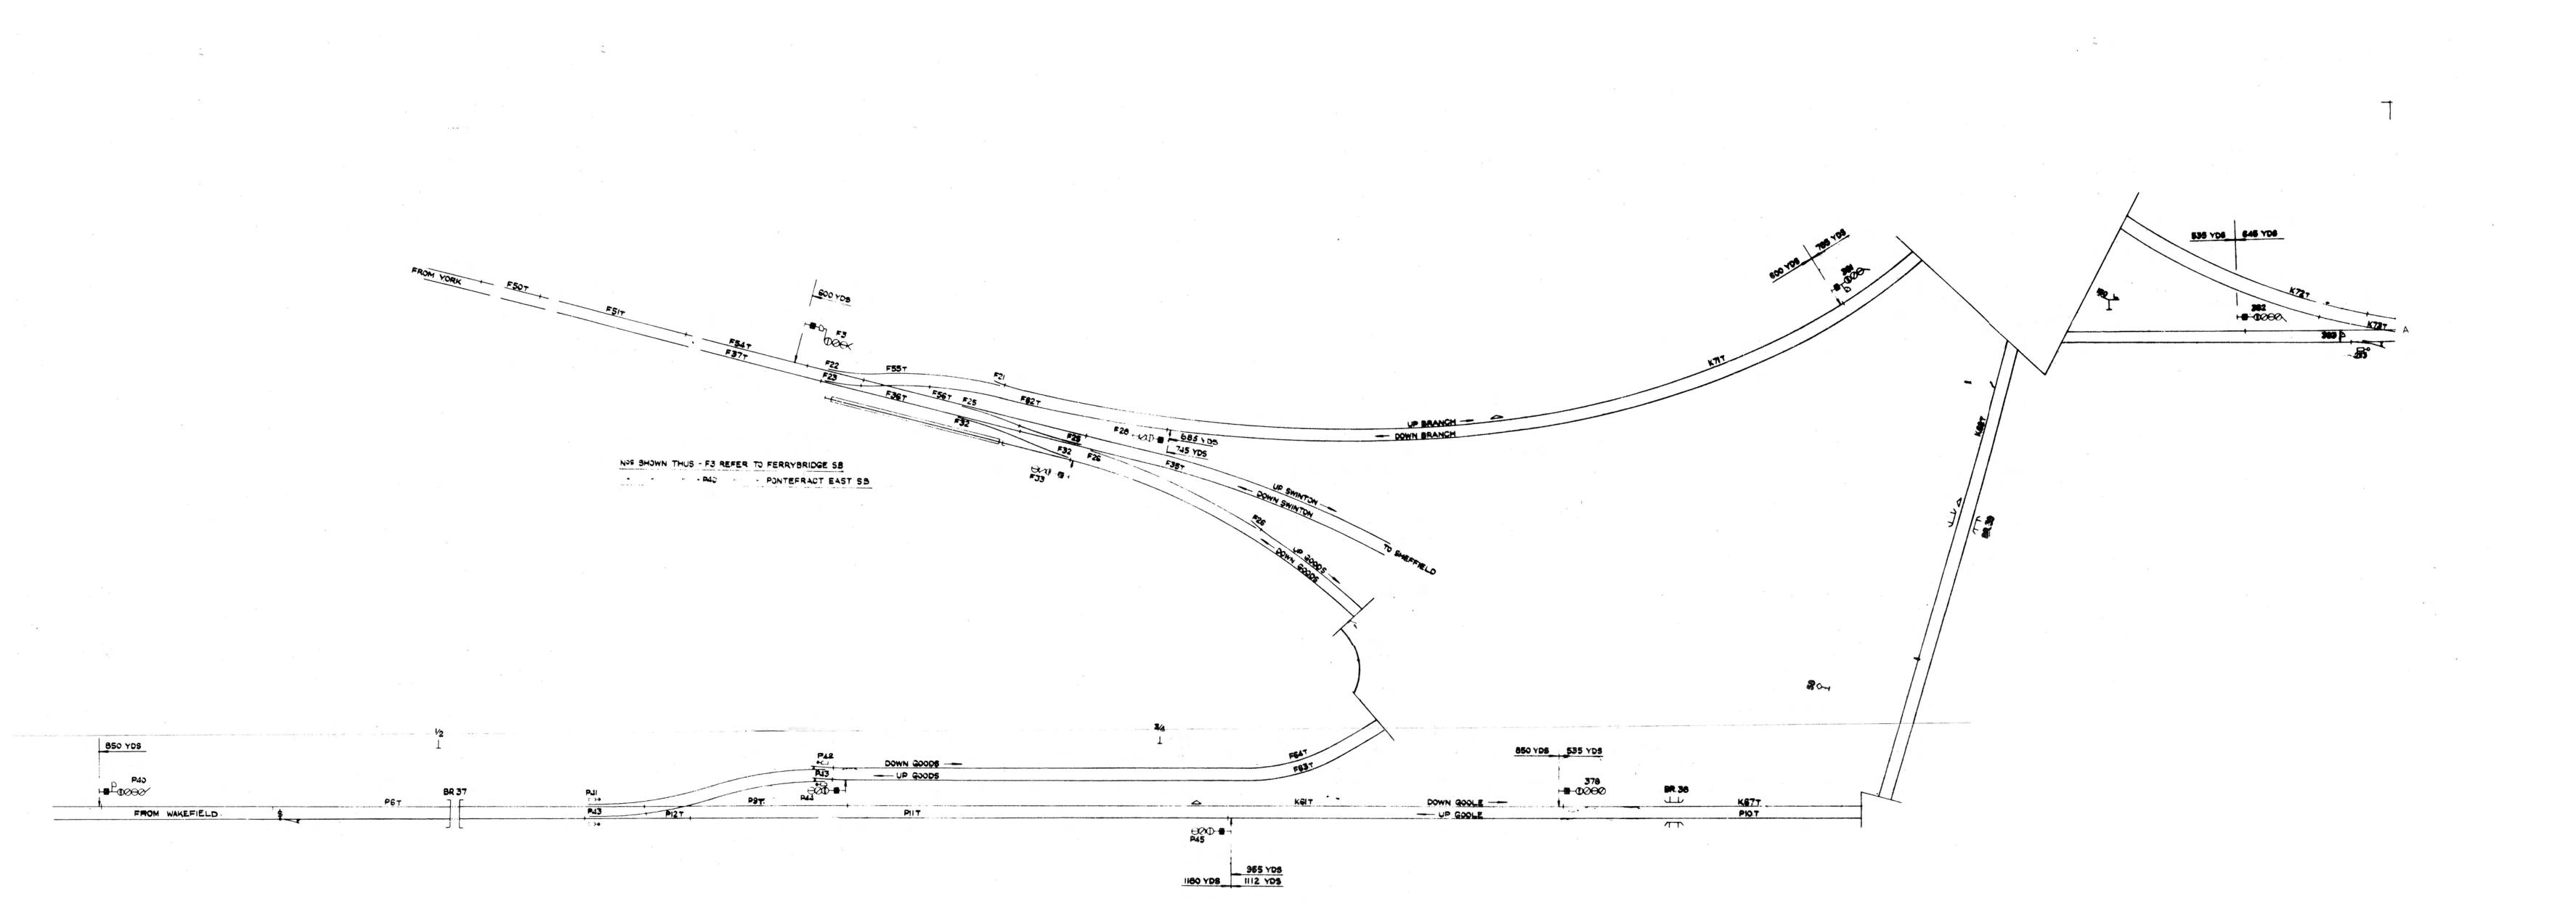

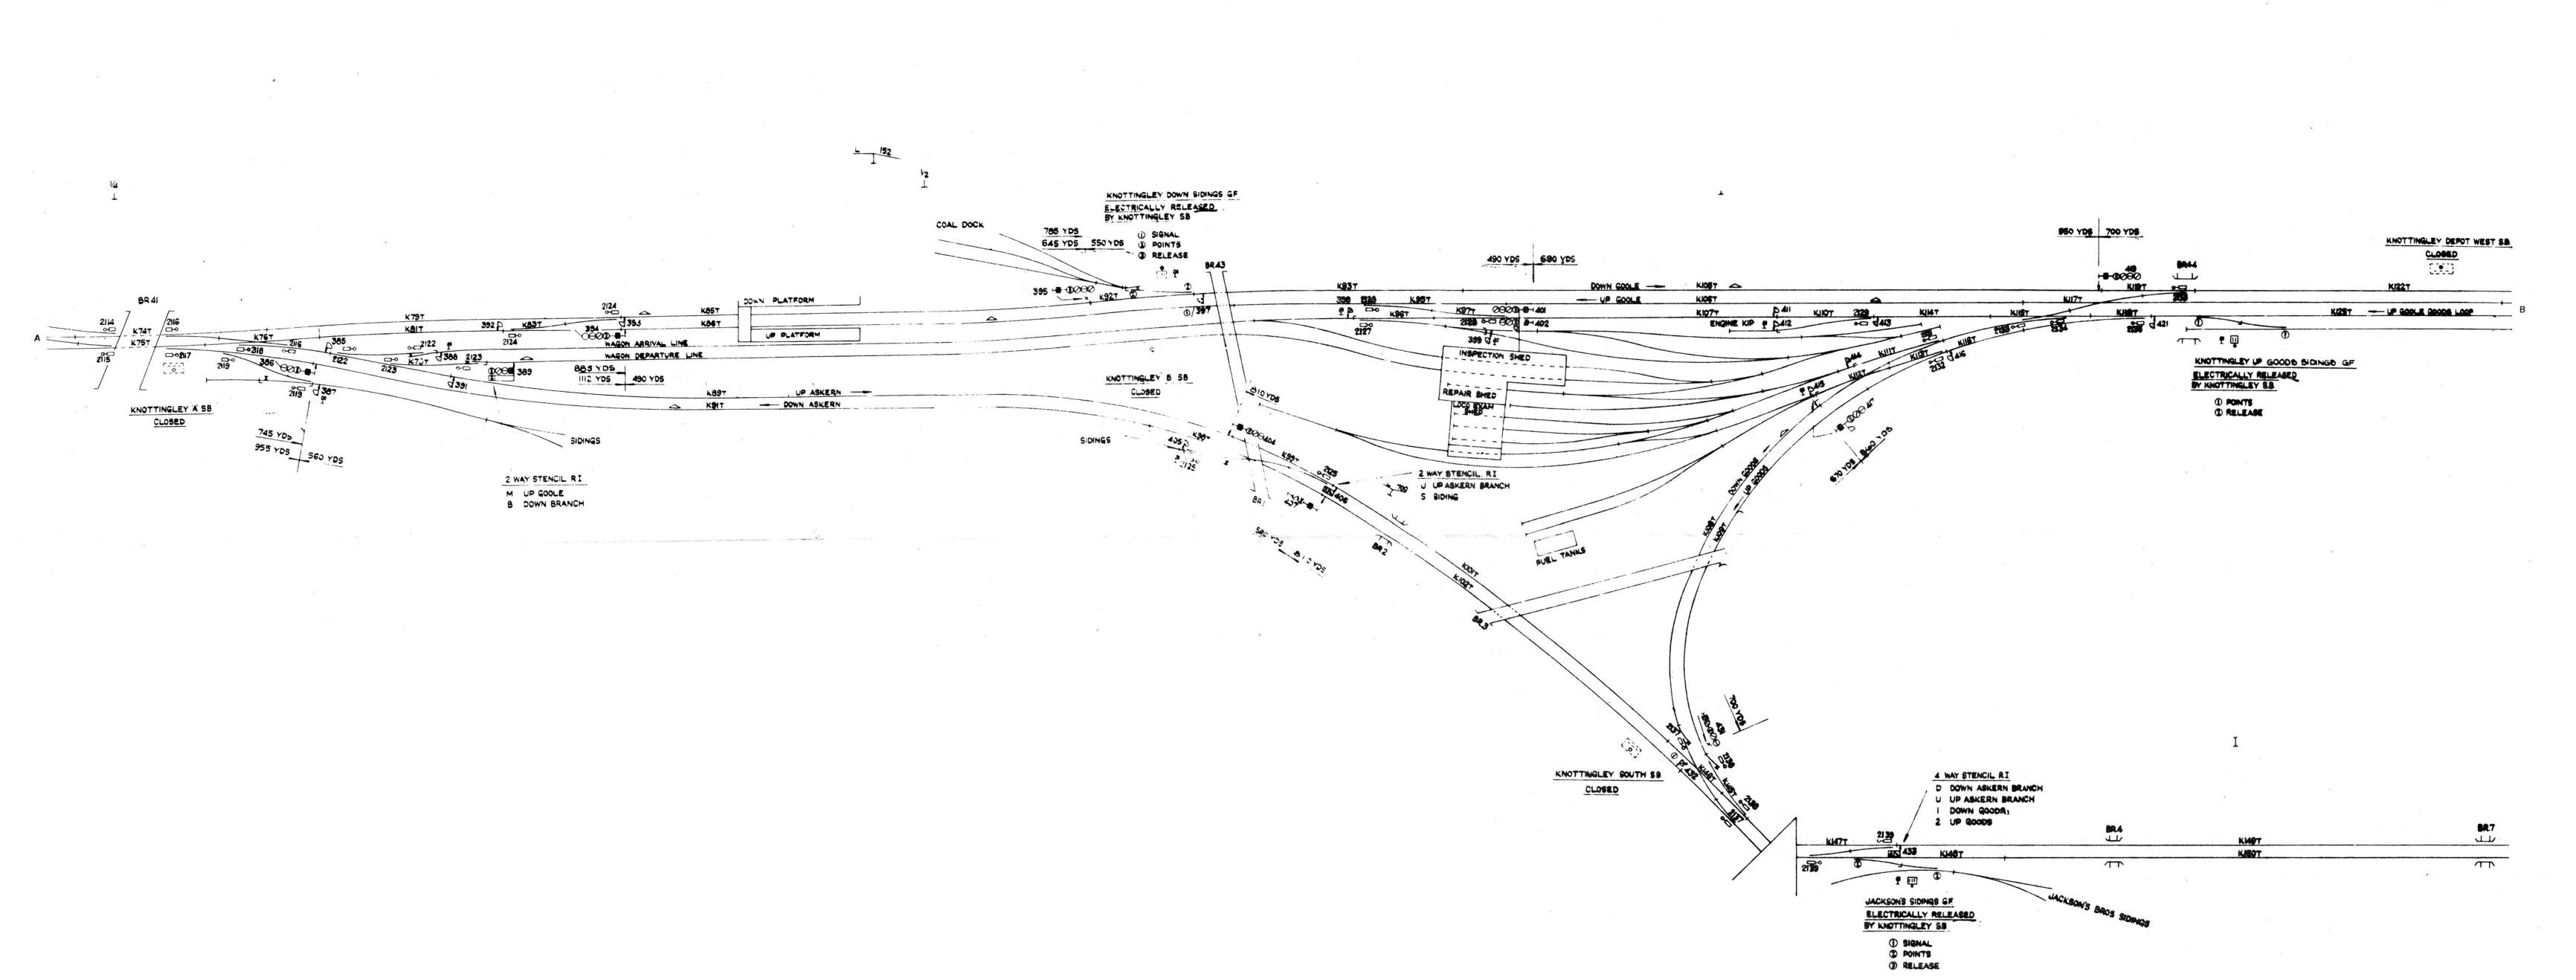

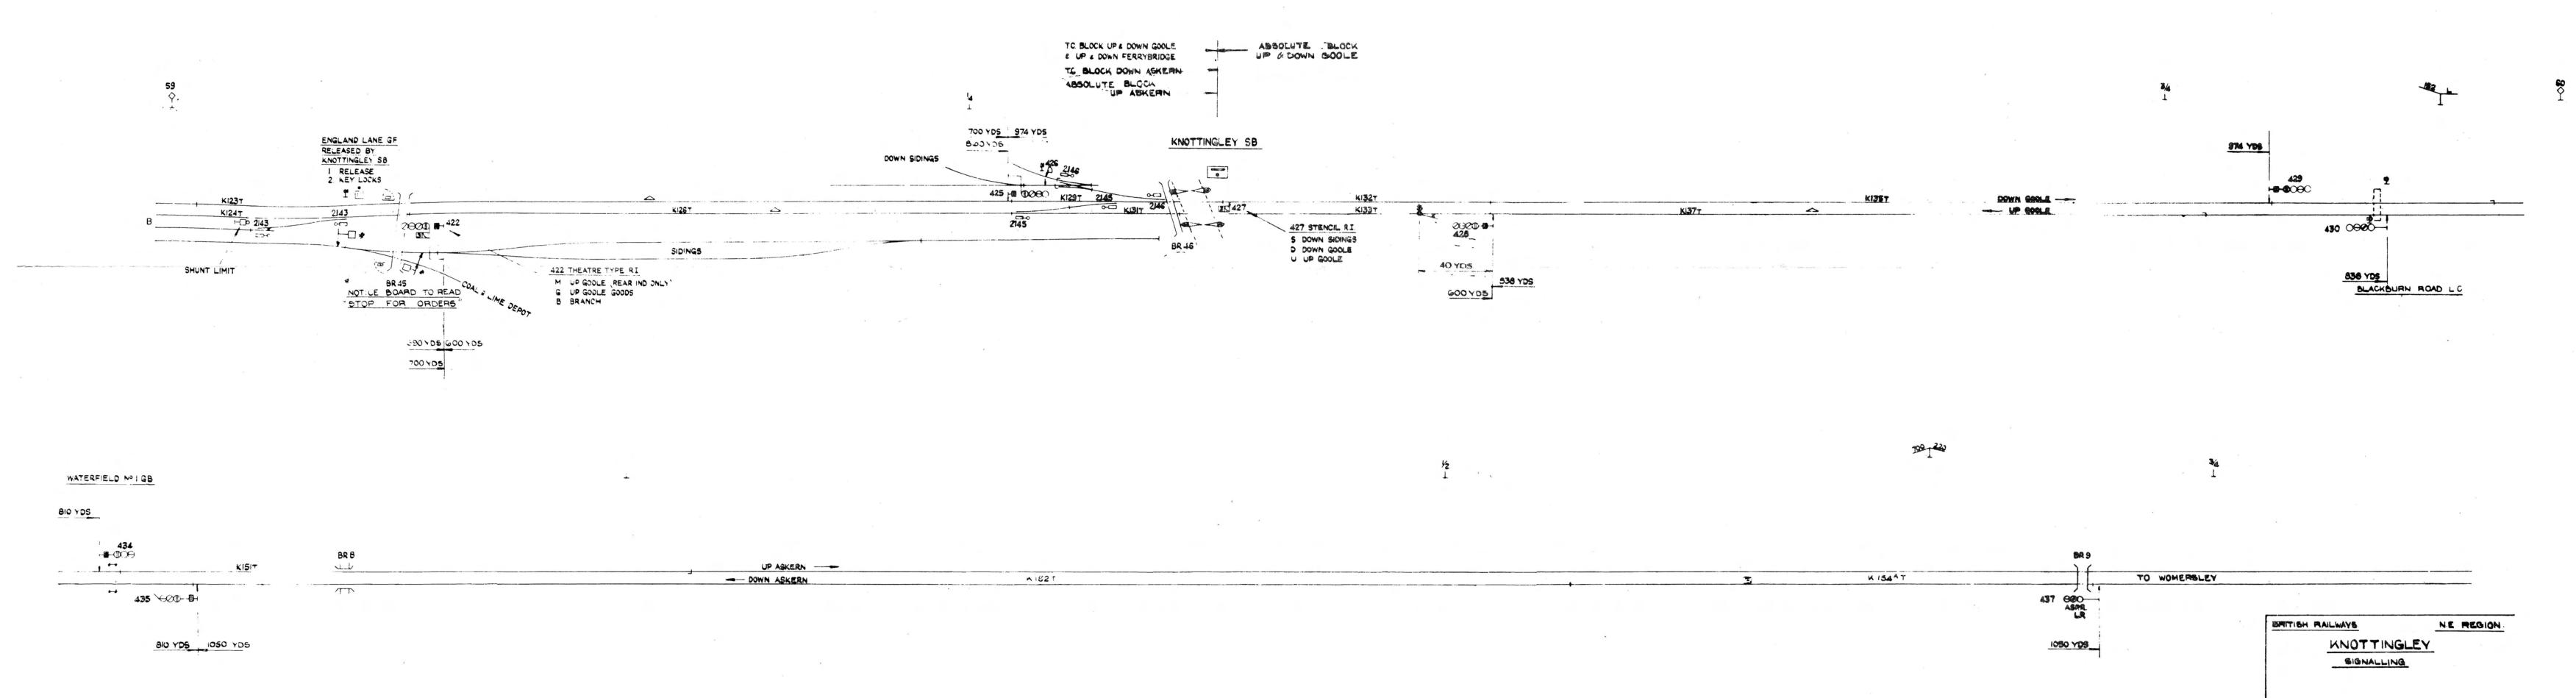

\_\_\_\_