



MT6 1369/2

LAVINGTON

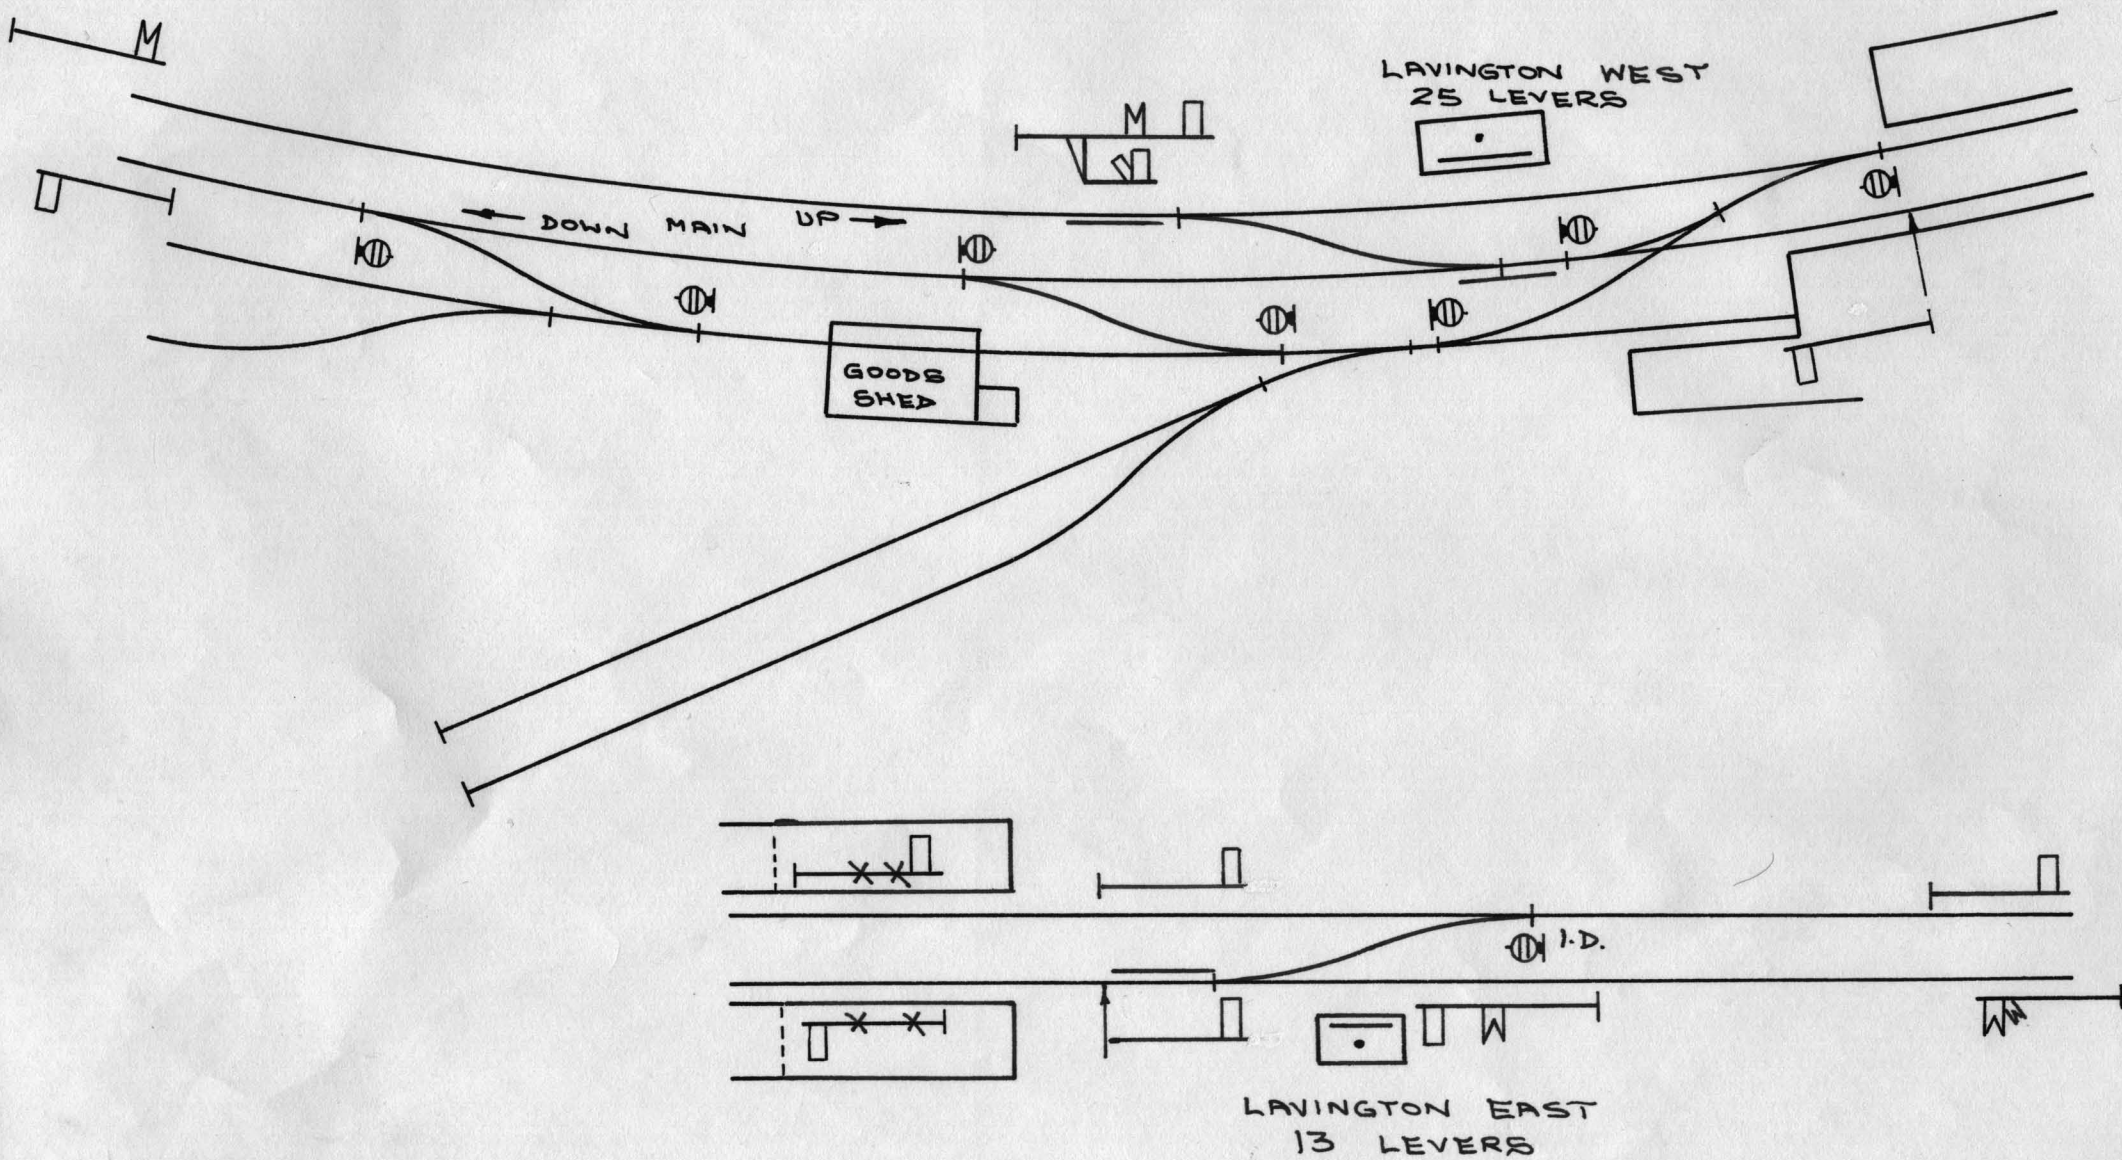

LAVINGTON EAST

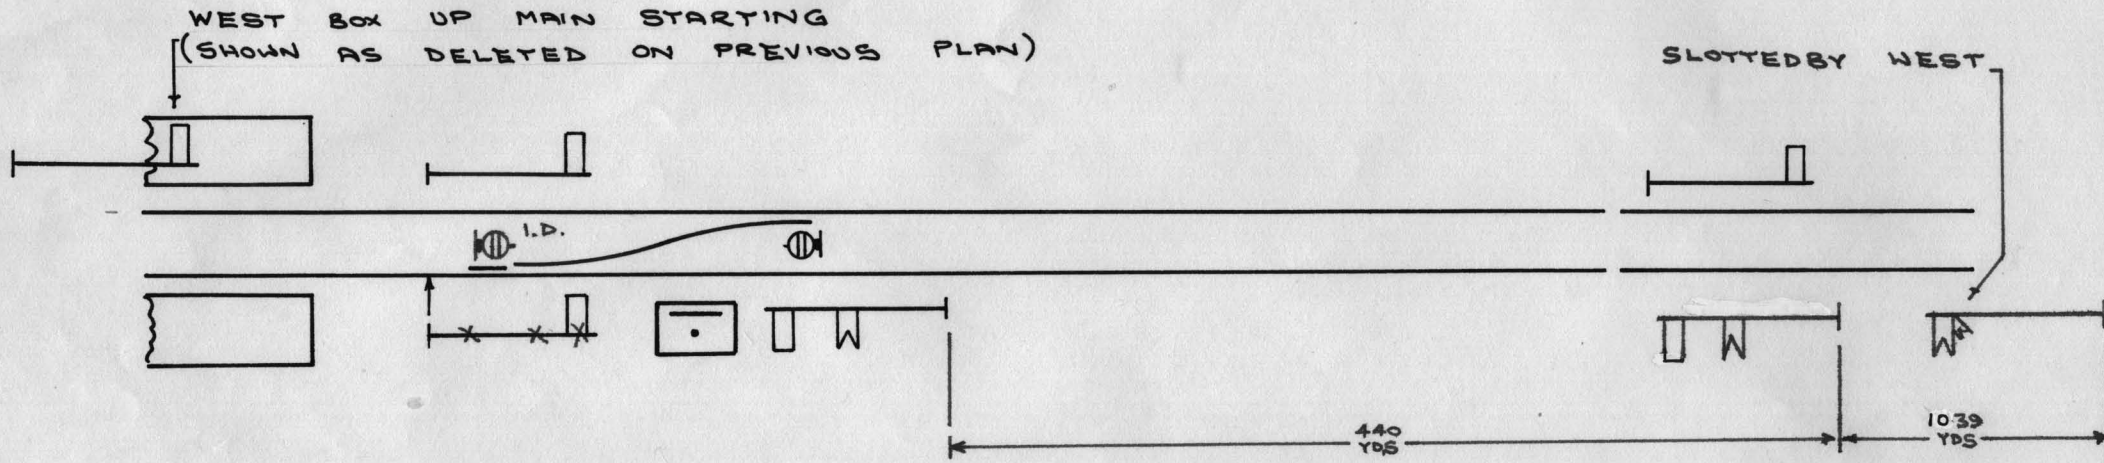

PROPOSED : 11.8. 1904

READY : 23.8. 1904

NEW DISC. POINTS BOLTED BY LAVINGTON WEST.
NEW DOWN OUTER HOME, & DISTANT (SLOTTED)

MT/6 2355/3

LAVINGTON

PROPOSED : 2.11.1914. 1/4w MILITARY TRAFFIC
READY : 24.11.1914.
REPORT : 27.1.1915.

LAVINGTON: 25 LEVER S.B. (4 SPARES)
TRACK CIRCUITS IN REAR OF DOWN MAIN HOME,
INNER HOME & UP MAIN STARTING. DISC
FROM SIDING SHOULD HAVE RED LIGHT.

5.2.1915 : RED LIGHT PROVIDED

