



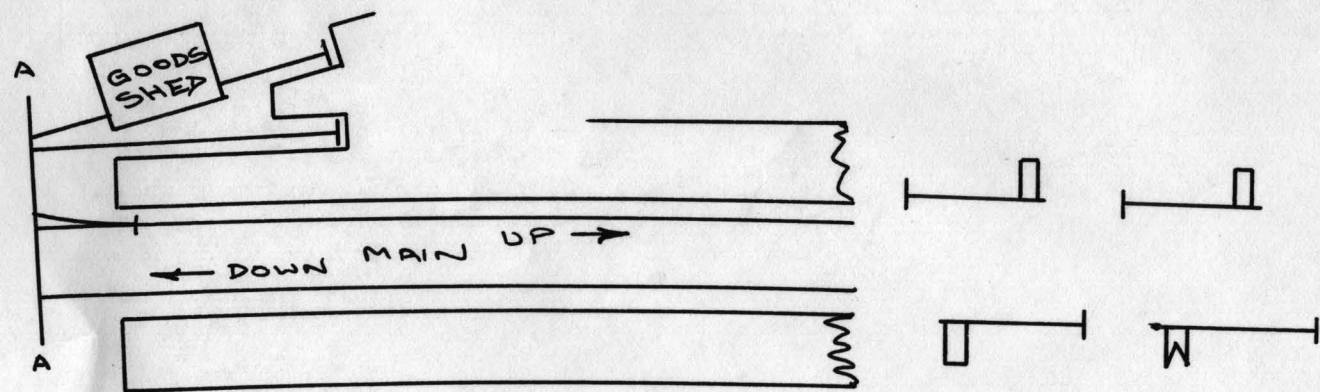

LEVERS WORKING POINTS
A & X LOCKED BY KEY
FROM SIGNAL BOX.

CASTLE CARY

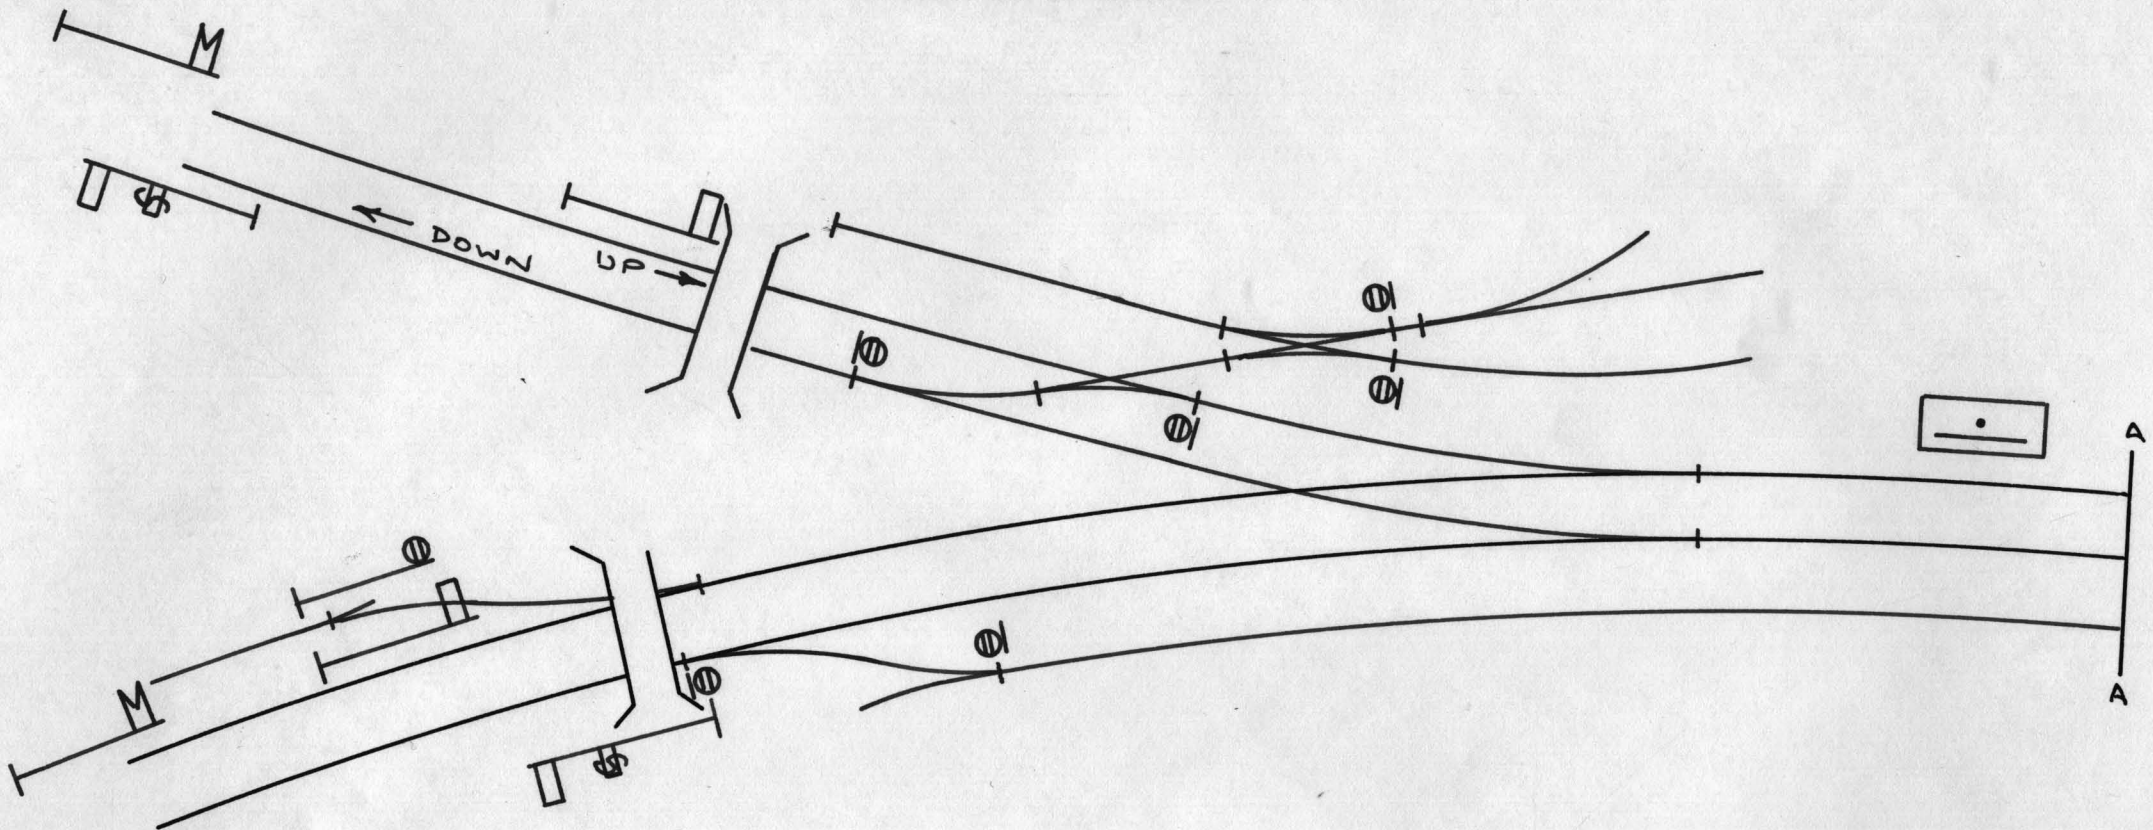



PROPOSED: 13.3.1905

READY : 19.6.1905

REPORT : 5.7.1905

PLATFORMS REBUILT - NOW 420FT. FOOT BRIDGE PROVIDED.
NEW S.B. 44 WORKING LEVERS + 11 SPARE.
IN ORDER. (H.A. YORKE)

CASTLE CARY

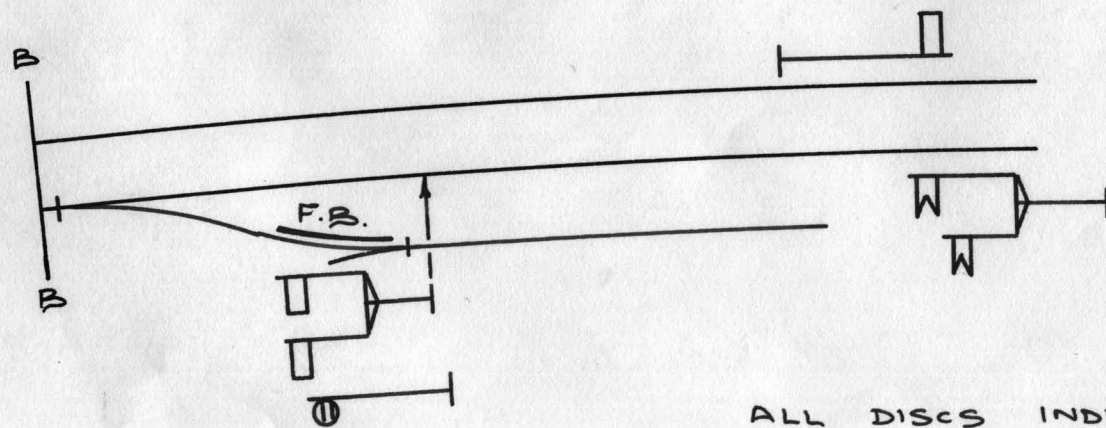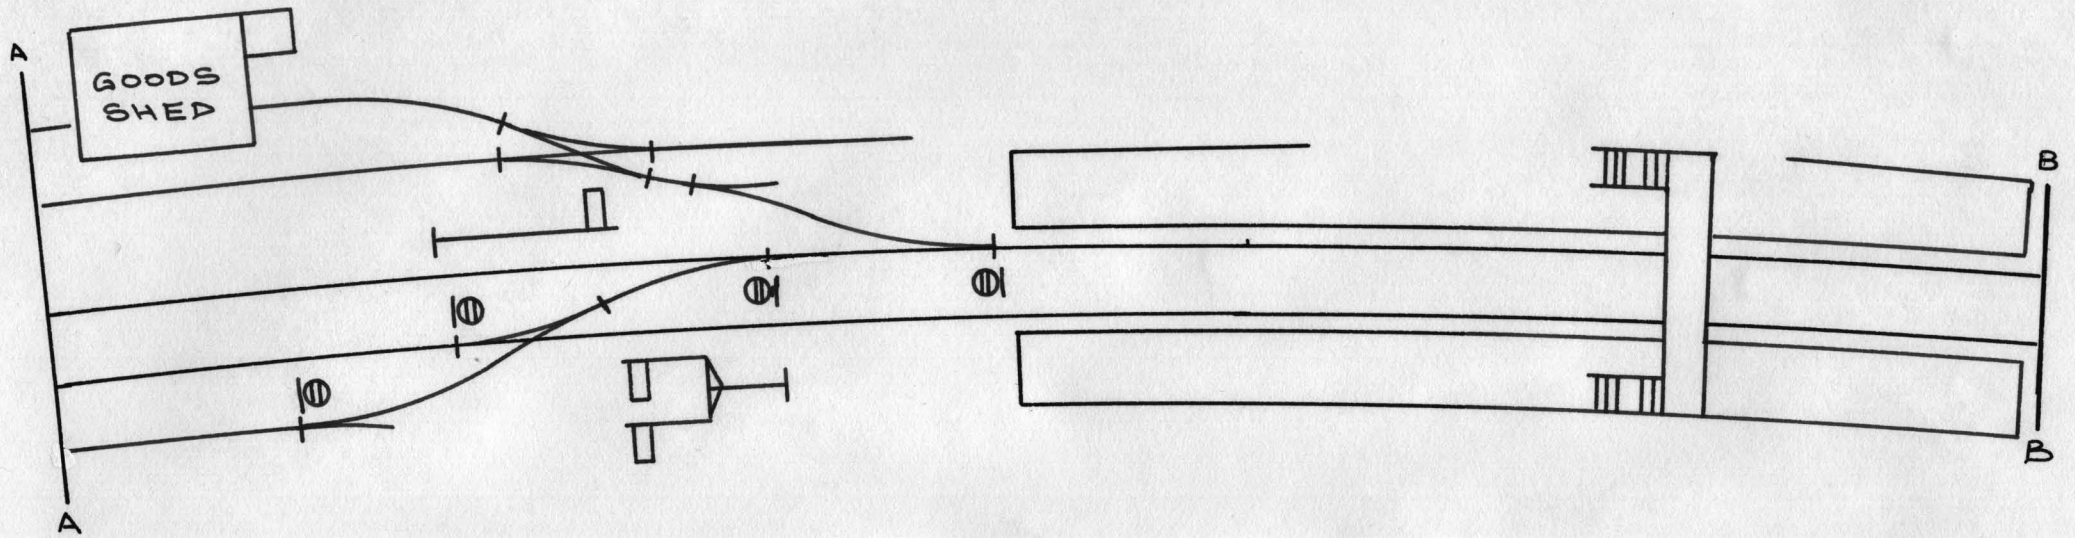

ALL DISCS INDEPENDENT