


CAMERTON

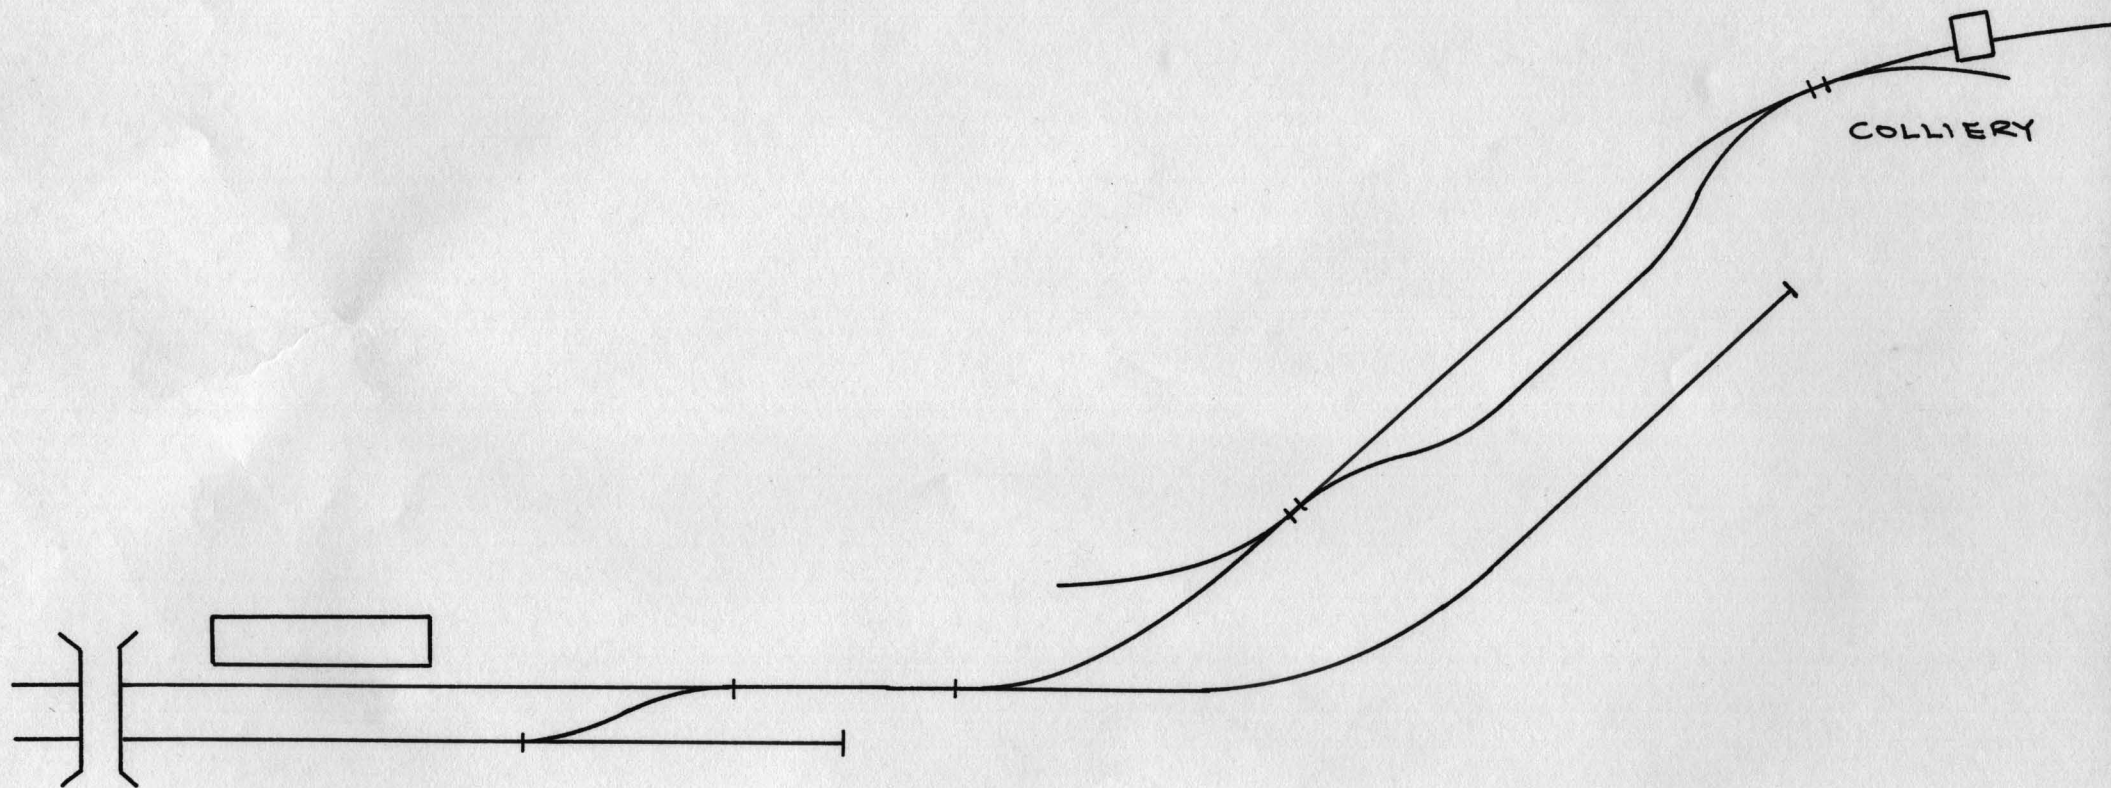

FROM DEPOSITED PLANS FOR LIMPLEY STOKE LINE (1903)