


MINEHEAD - IMPROVEMENTS PROPOSED 1903

CLOCK'S 30' x 20'	BIKES 20' x 16'	G Z E S
PARCELS 23' x 14'		
CLERKS 23' x 12'		
BOOKING HALL & WAITING ROOM 23' x 27'		
S.M. 23' x 12'		
LADIES 23' x 15'		


PLAN OF NEW BUILDINGS

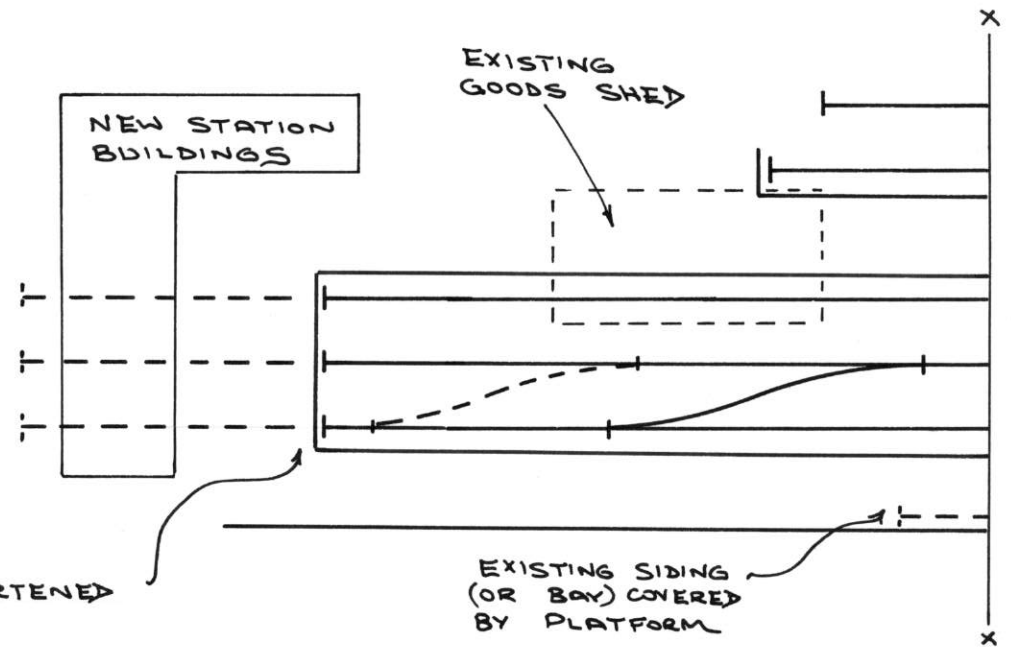


MAIN LINE SHORTENED BY 305 FT.

EXISTING SIDING (OR BAY) COVERED BY PLATFORM

WORK RECOVERED SHOWN DOTTED.
NO SIGNALLING SHOWN.

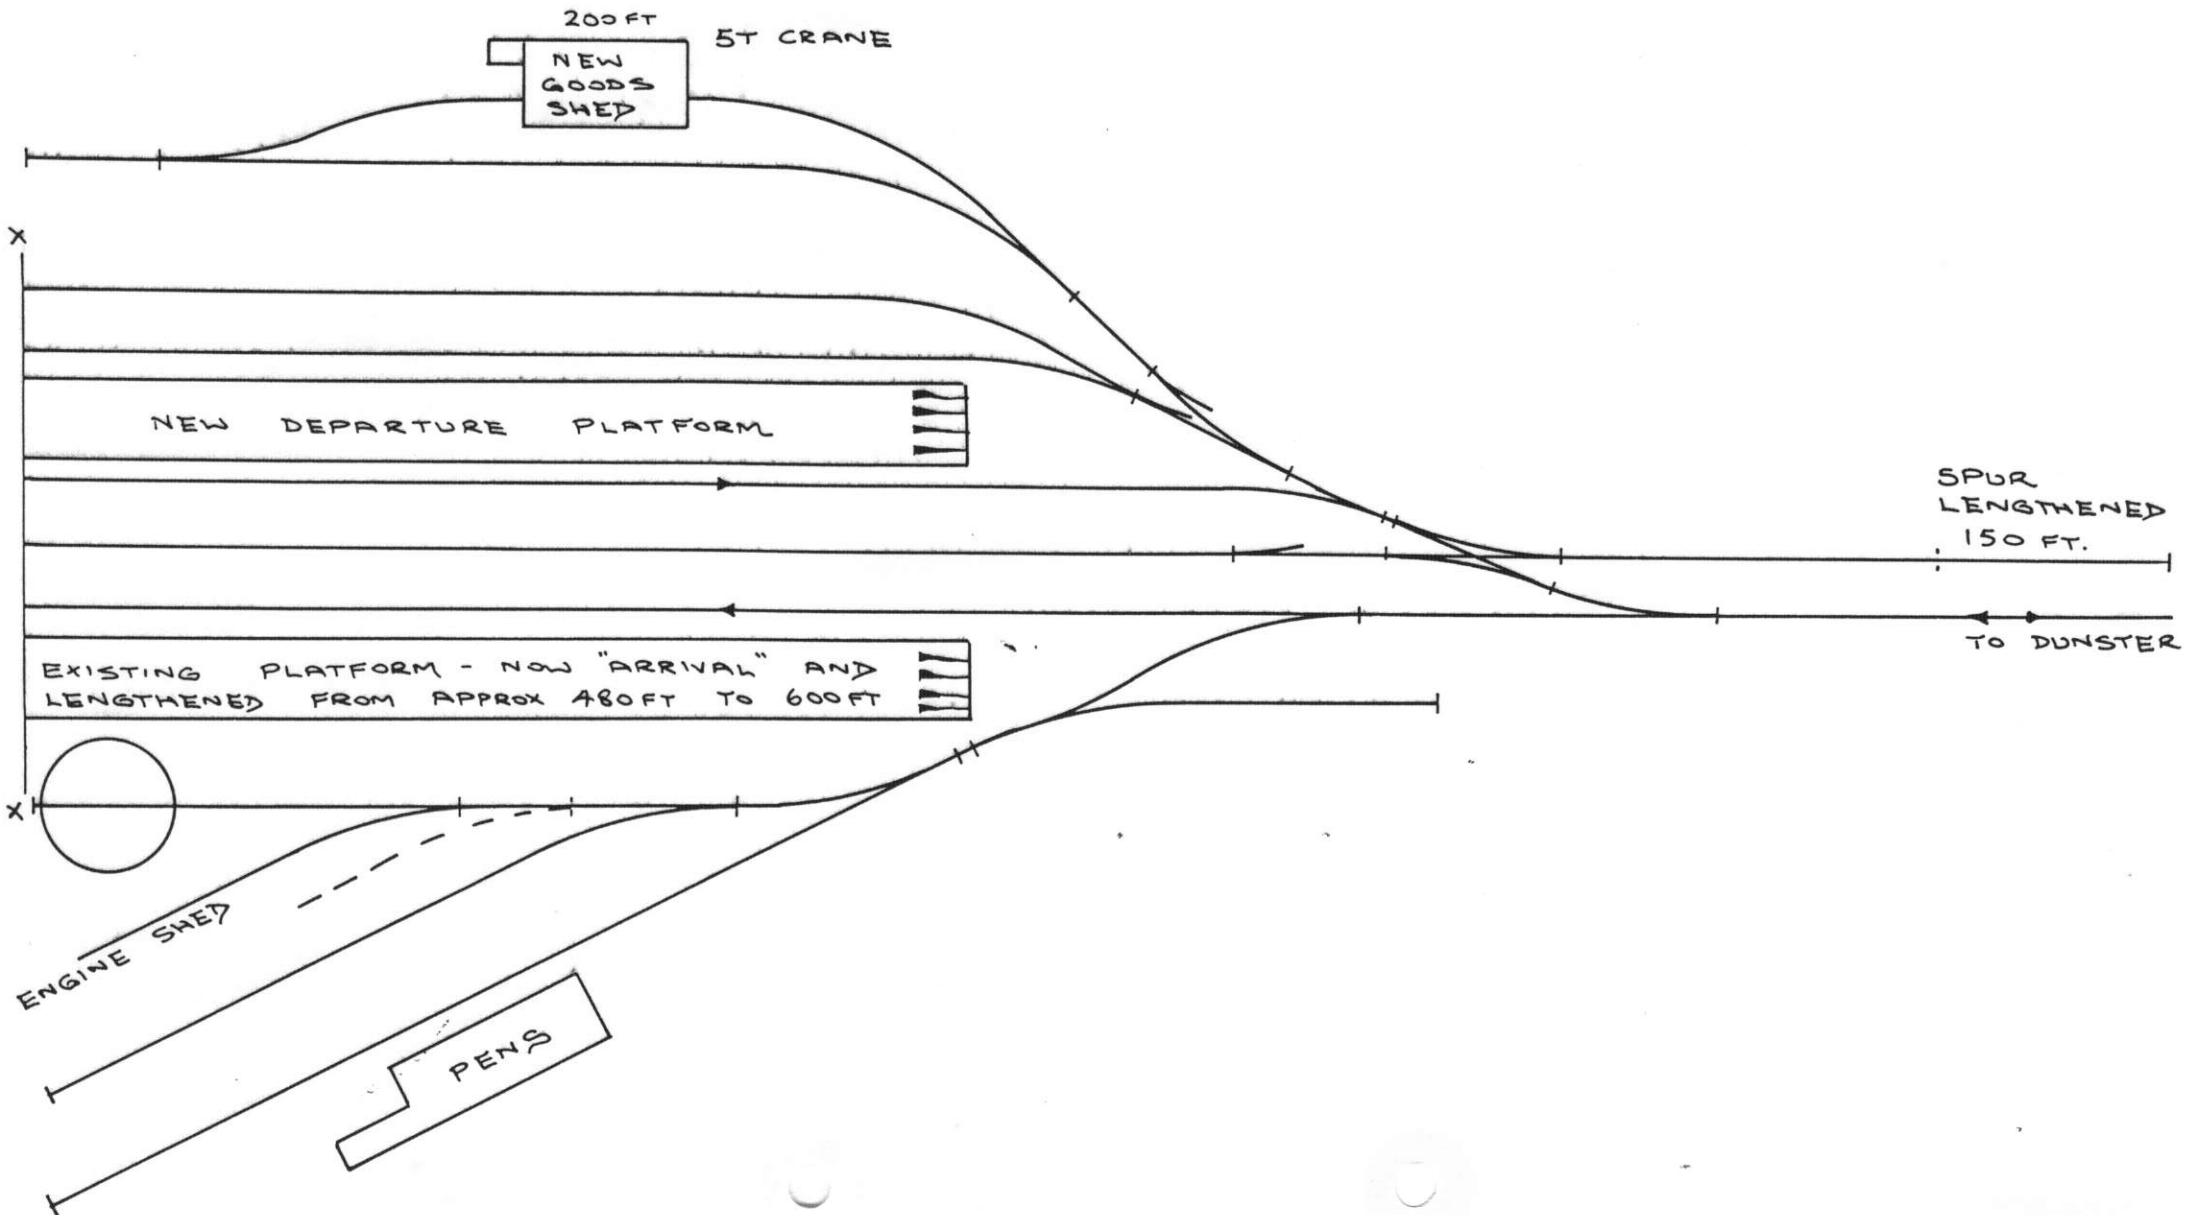

MINEHEAD

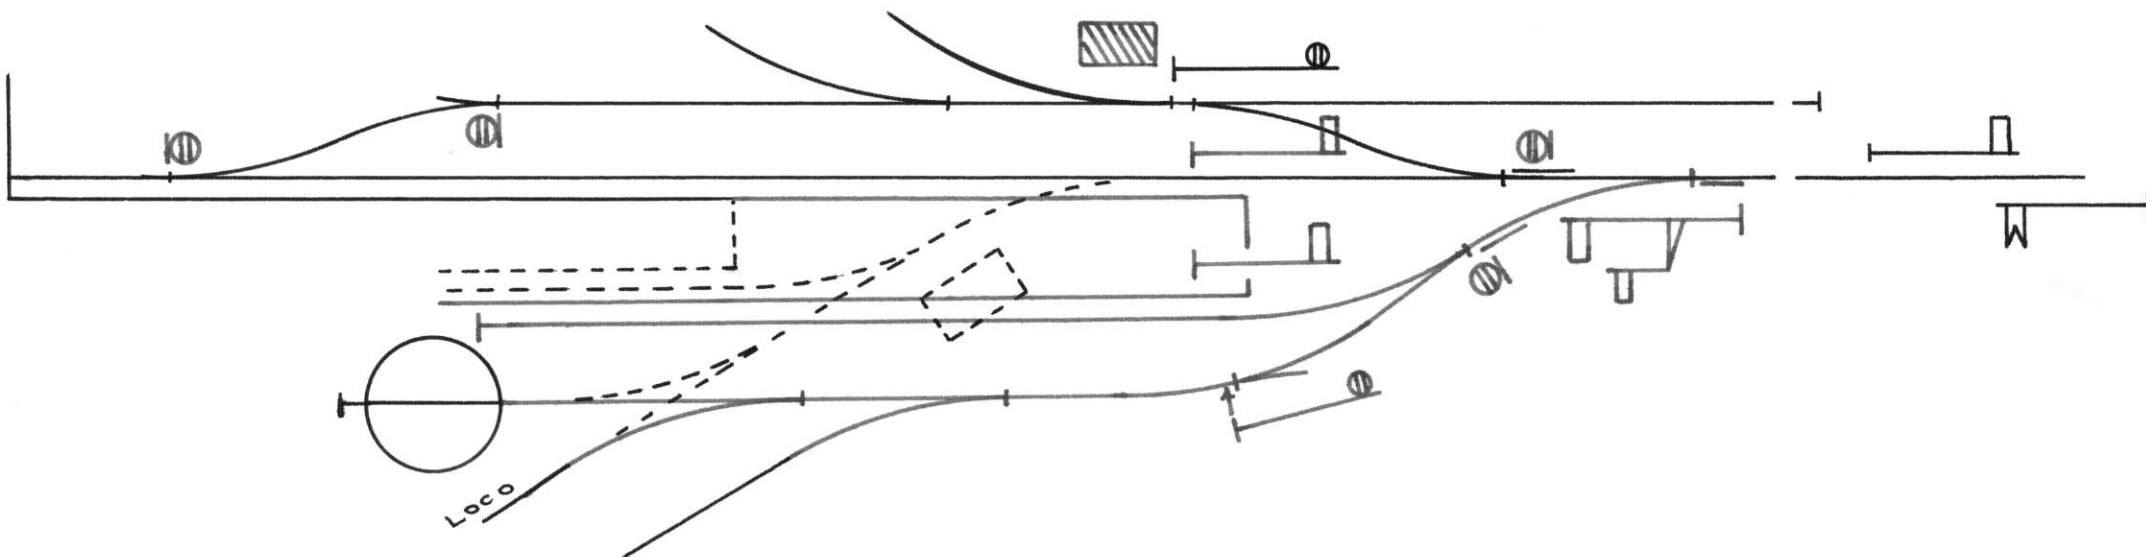

PROPOSED 16.5.05
 READY 4.7.05
 REPORT 22.7.05

(YORKE): NEW SIGNAL BOX
 19 WORKING LEVERS & 6 SPARE
 IN ORDER

NOTE: S.B. NOT ERECTED IN POSITION SHOWN.
 ALL DISCS INDEPENDENT
 PLATFORM EXTENDED BY APPROX 240 FT.