


LATCHMERE JUNCTION 'LJ'

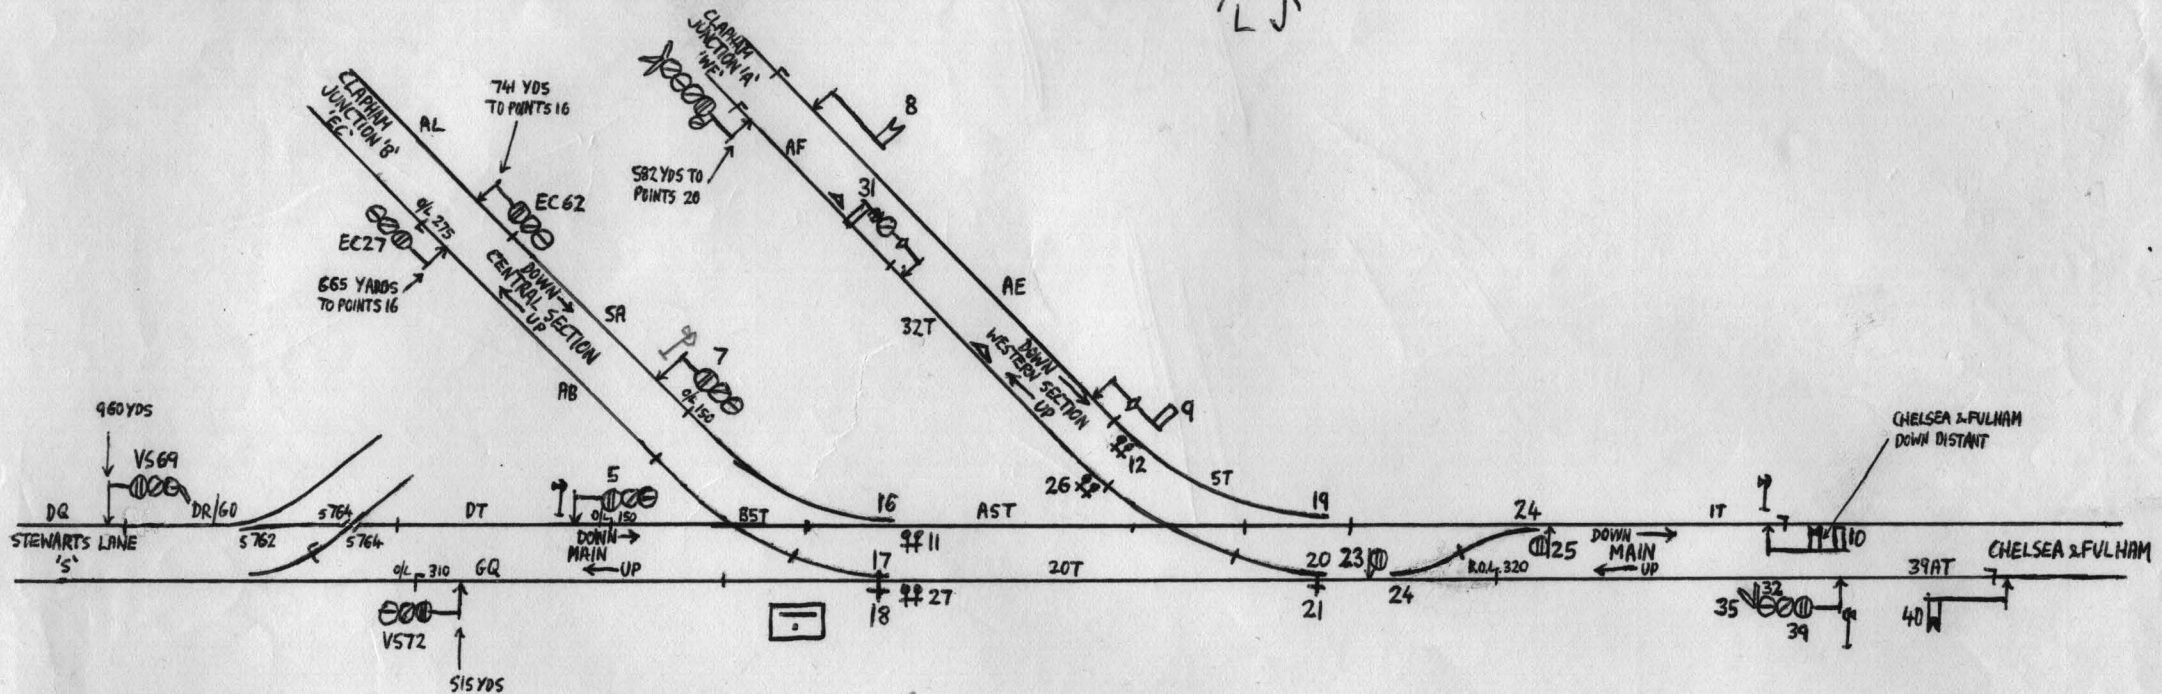

ELEVATED FRAME
CLOSING SWITCH - NIL
T.C.B. & BELL COMMUNICATION TO
CLAPHAM JCN 'B' & STEWARTS LANE
G.W. BLOCK TO CLAPHAM JCN 'A' & CHELSEA
ARMS REPEATED 8.10.40
LIGHTS REPEATED 8.10.40
ELECTRIC DETECTION 17/18.20/21
MECHANICAL DETECTION 24
F.P.L.s STANDS NORMALLY 'OUT'
SIGNALS GROUPED FOR FILAMENT FAILURE INDICATIONS (5.7.32/35/39)
SHUNT SIGNALS FITTED WITH DIAMOND SIGN 23.25
ALL DISTANCES IN YARDS FROM CENTRE OF S.B. UNLESS OTHERWISE STATED.

1	2	3	4	5	6	7	8	9	10	11	12	13	14	15	16	17	18	19	20	21	22
-	-	5	5	204	5	234	155	120	555	-	5	-	-	37	46	46	162	162	162	-	-
						POINTS 16	TO	POINTS 19													
23	24	25	26	27	28	29	30	31	32	33	34	35	36	37	38	39	40	41	42	43	
243	245	305				5	-	307	609	-	5	609	-	5	-	609	1237	-	-	-	
303								POINTS 19													

DIAGRAM 'No 649' DATED 21.7.78
CORRECT TO: 19.5.79
SOURCE: VISIT (MRLI)
DRAWN: MRLI 5.79

545/12