


— DIDCOT EAST JUNCTION —

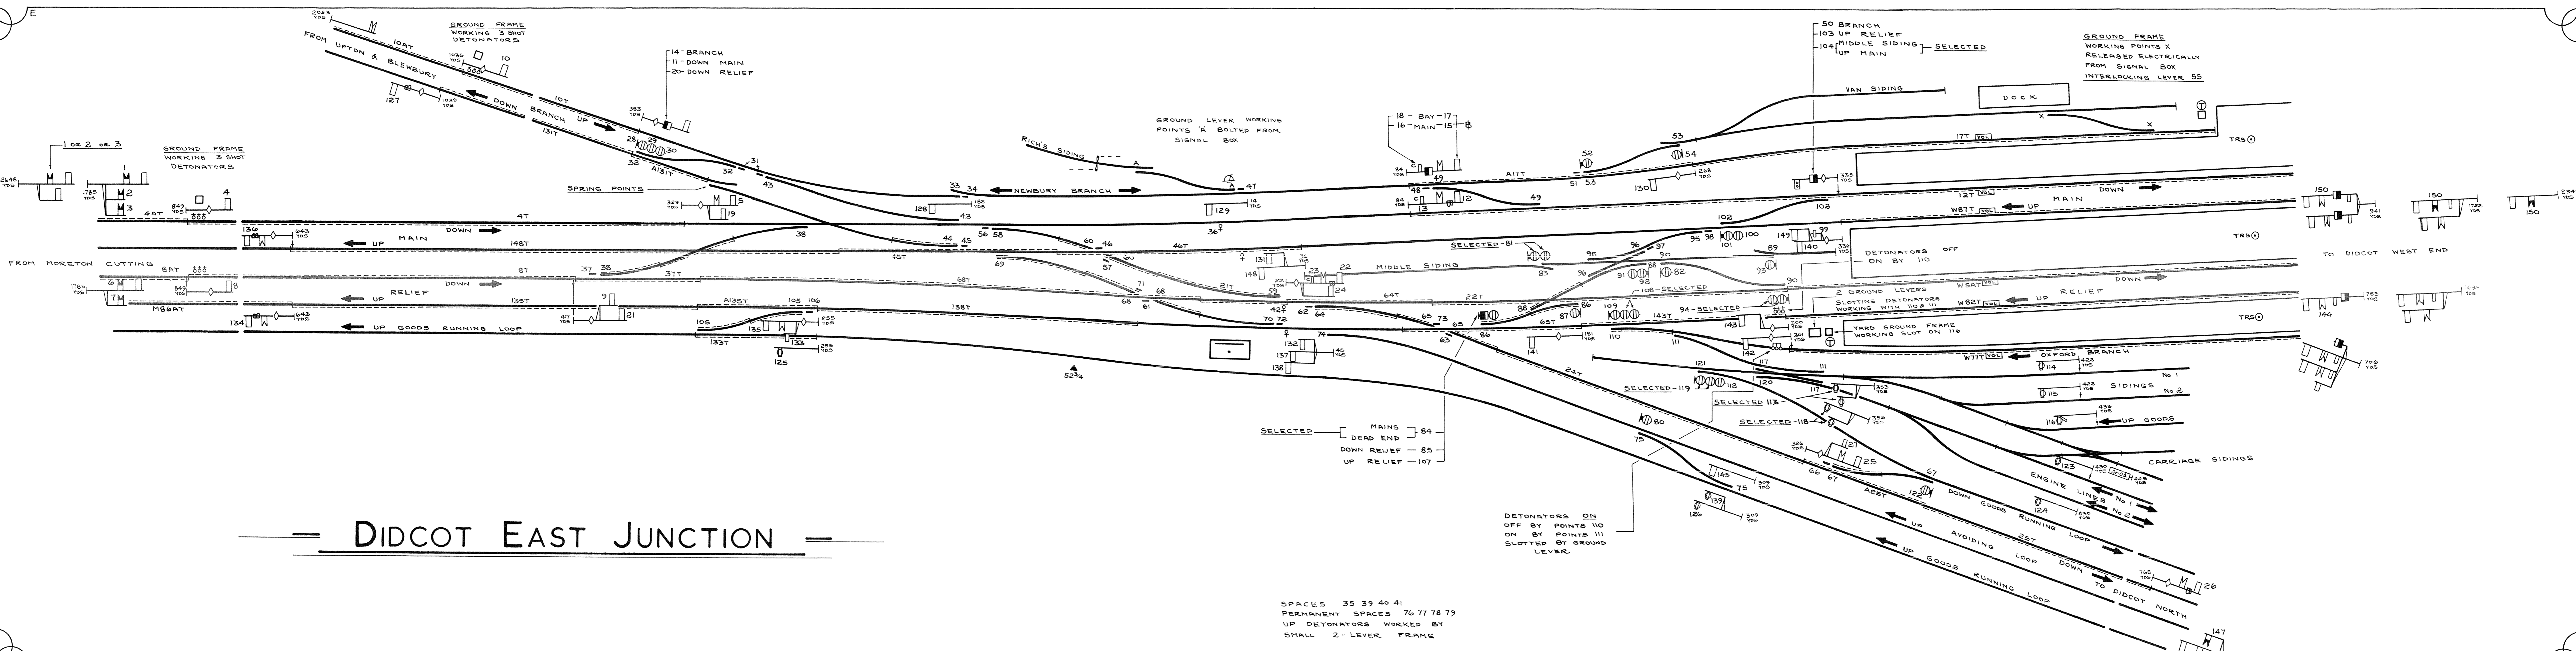

SPACES 35 39 40 41
 PERMANENT SPACES 76 77 78 79
 UP DETONATORS WORKED BY
 SMALL 2-LEVER FRAME