



MT/6 1881/4

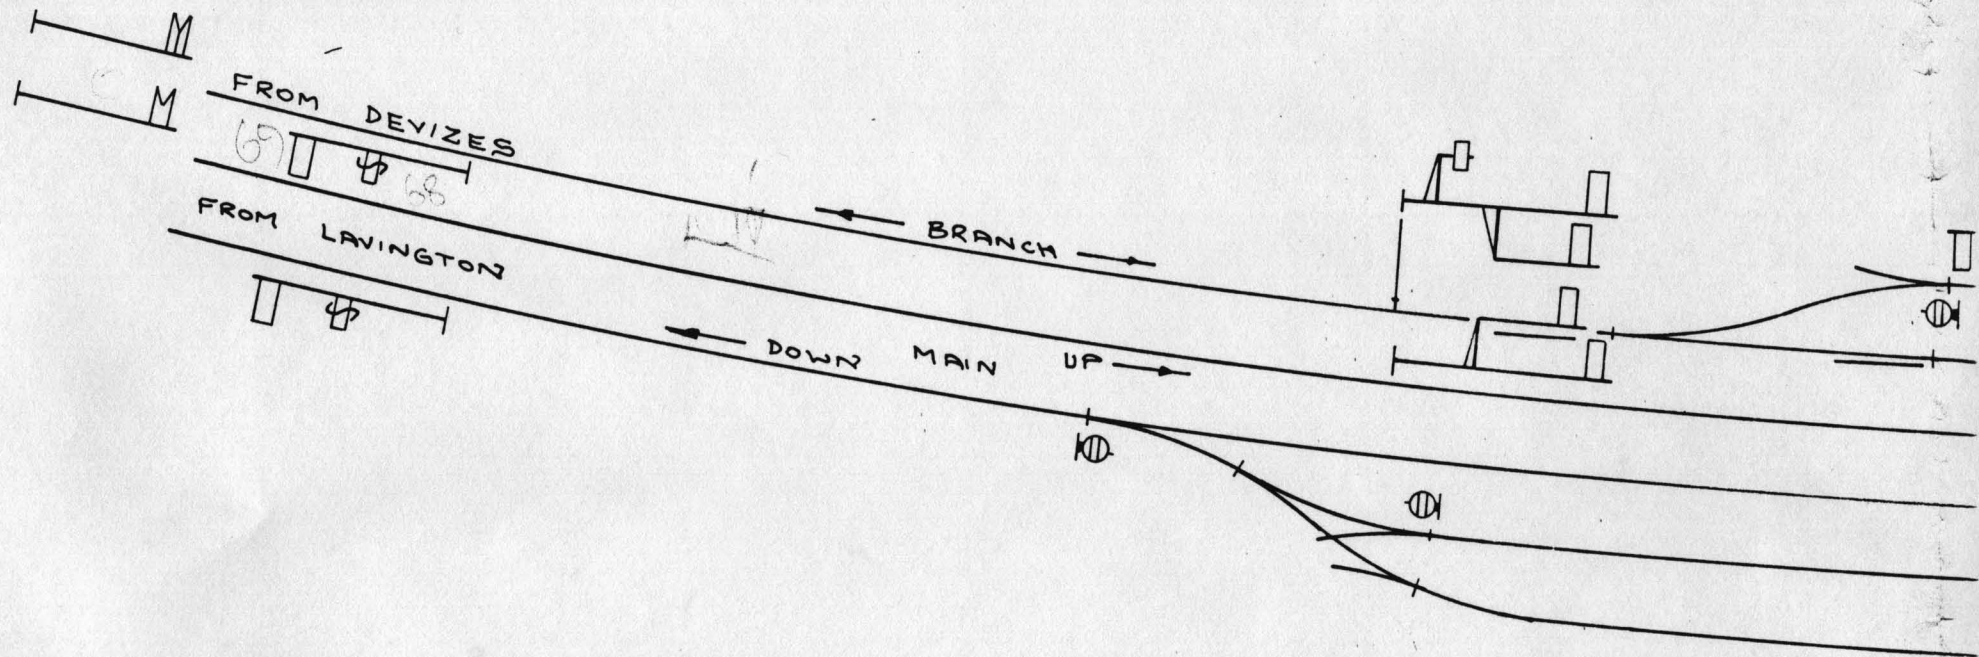

PATNEY & CHIRTON

ADDITIONAL FACILITIES FOR
MILITARY TRAFFIC

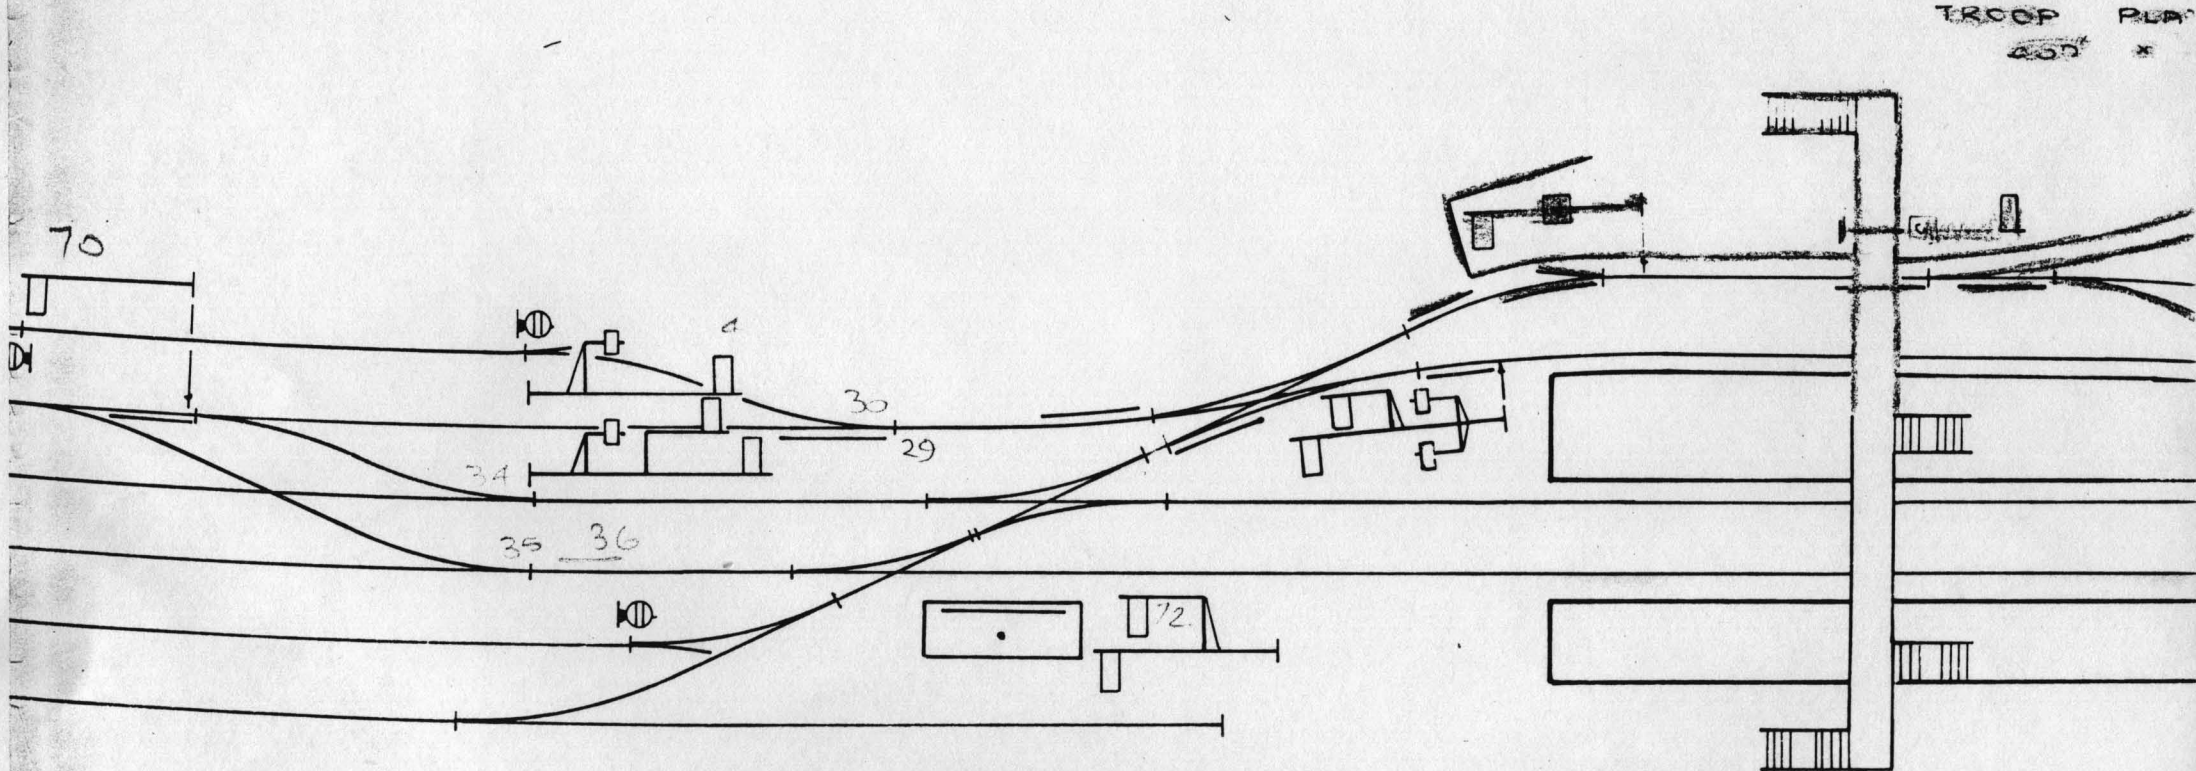


TROOP PLAT
400 *

81 LEVERS
~~81 LEVERS~~

P PLATFORM
50' x 15'

~~WALKWAY~~
~~DRIFT~~

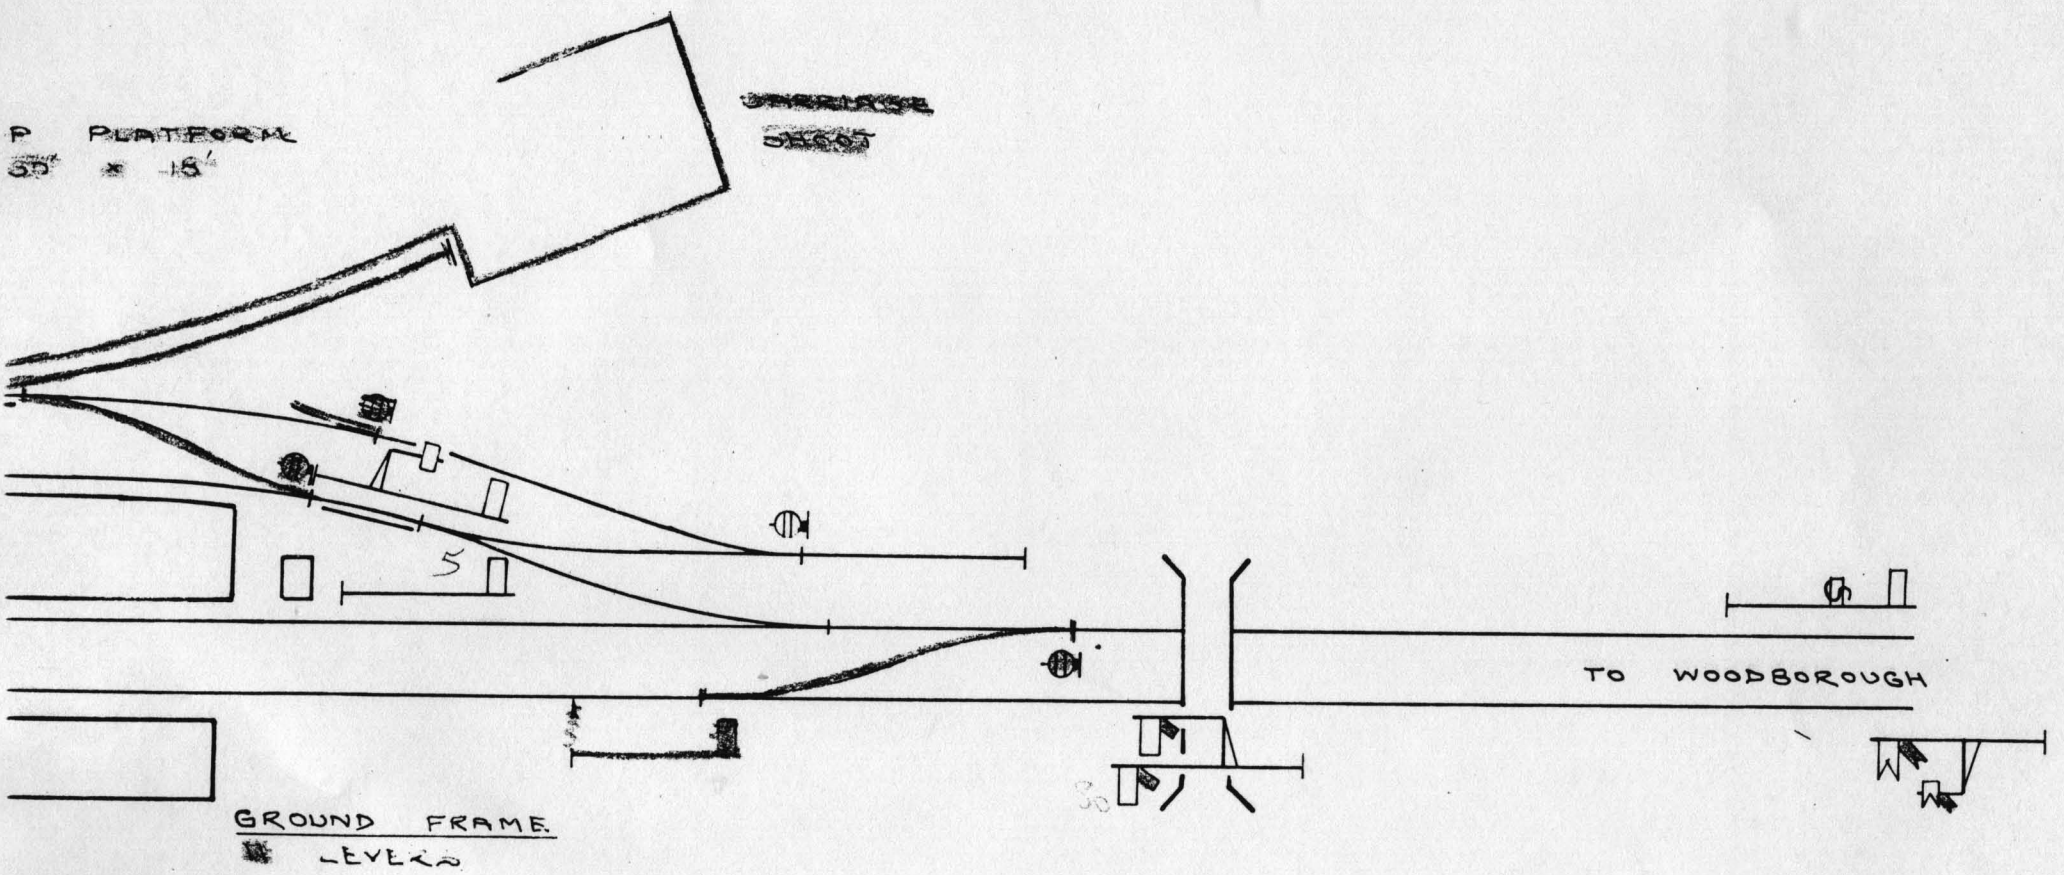

GROUND FRAME.
LEVELS

TO WOODBOROUGH

30

5