


OAKWOOD

V.L. 4" CENTRES

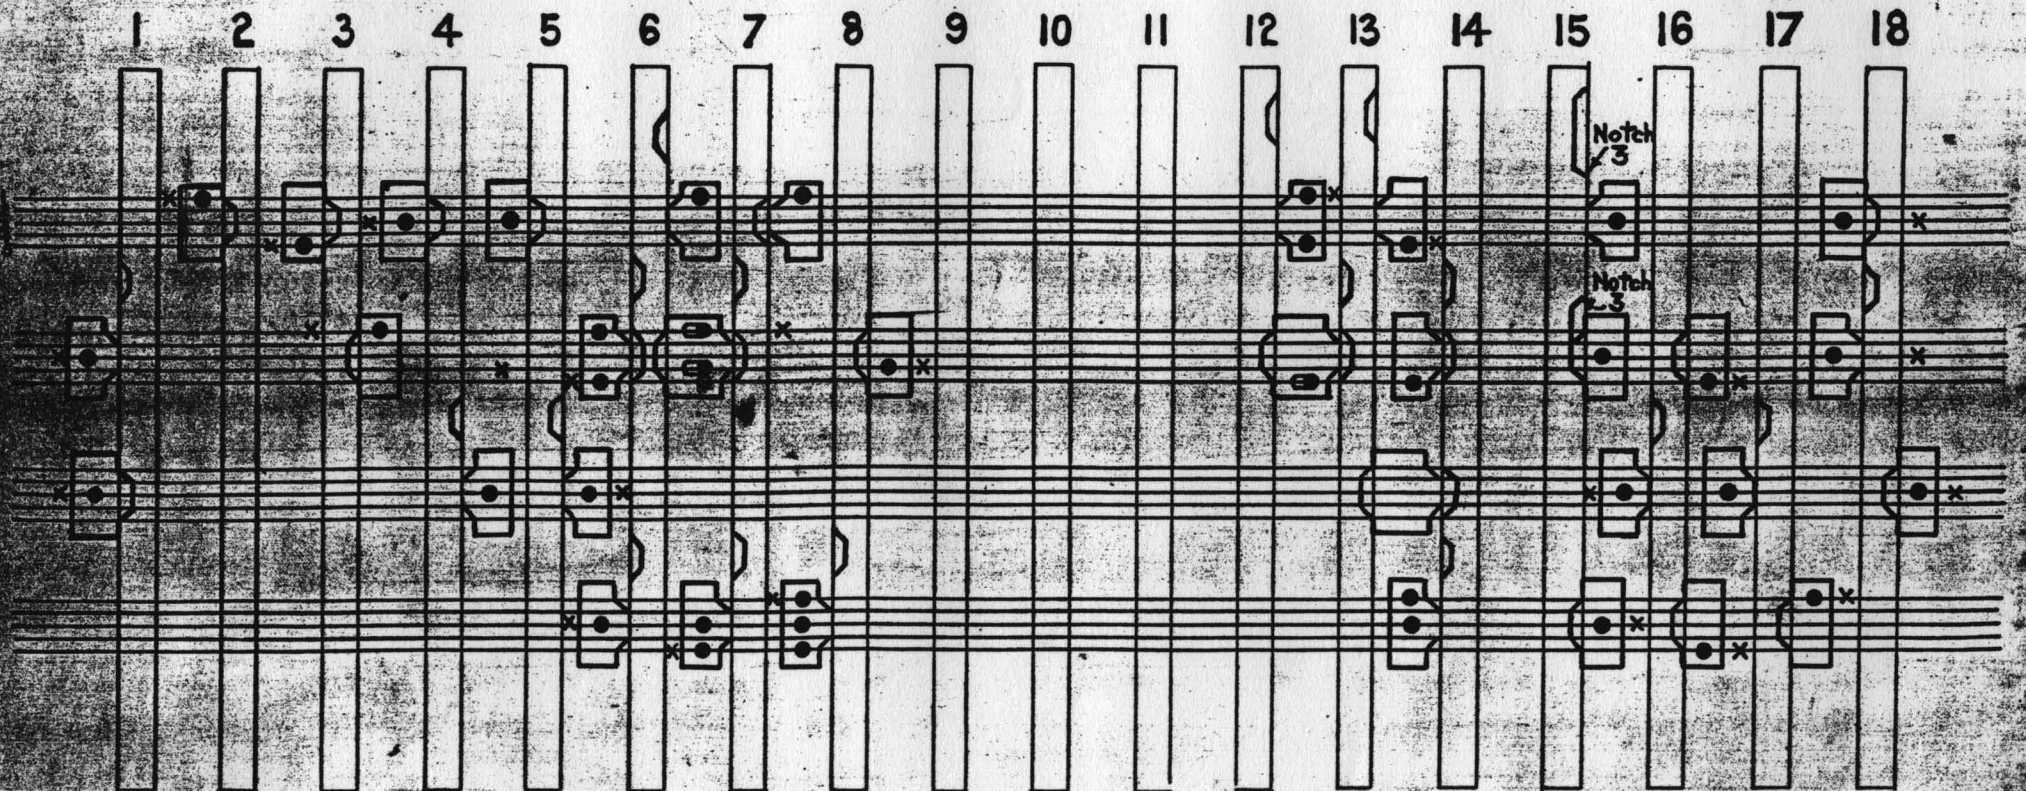

ELECTRIC
LOCK

S

644/6

G.W.R. SIGNAL ENGINEERS OFFICE, READING

20