


# — NORTON FITZWARREN JUNCTION —

SPACES: 3, 22, 23, 24, 25, 26, 27, 28, 64, 65, 66, 104, 105, 106, 107, 108.  
 PERMANENT SPACES: 67, 68, 69.

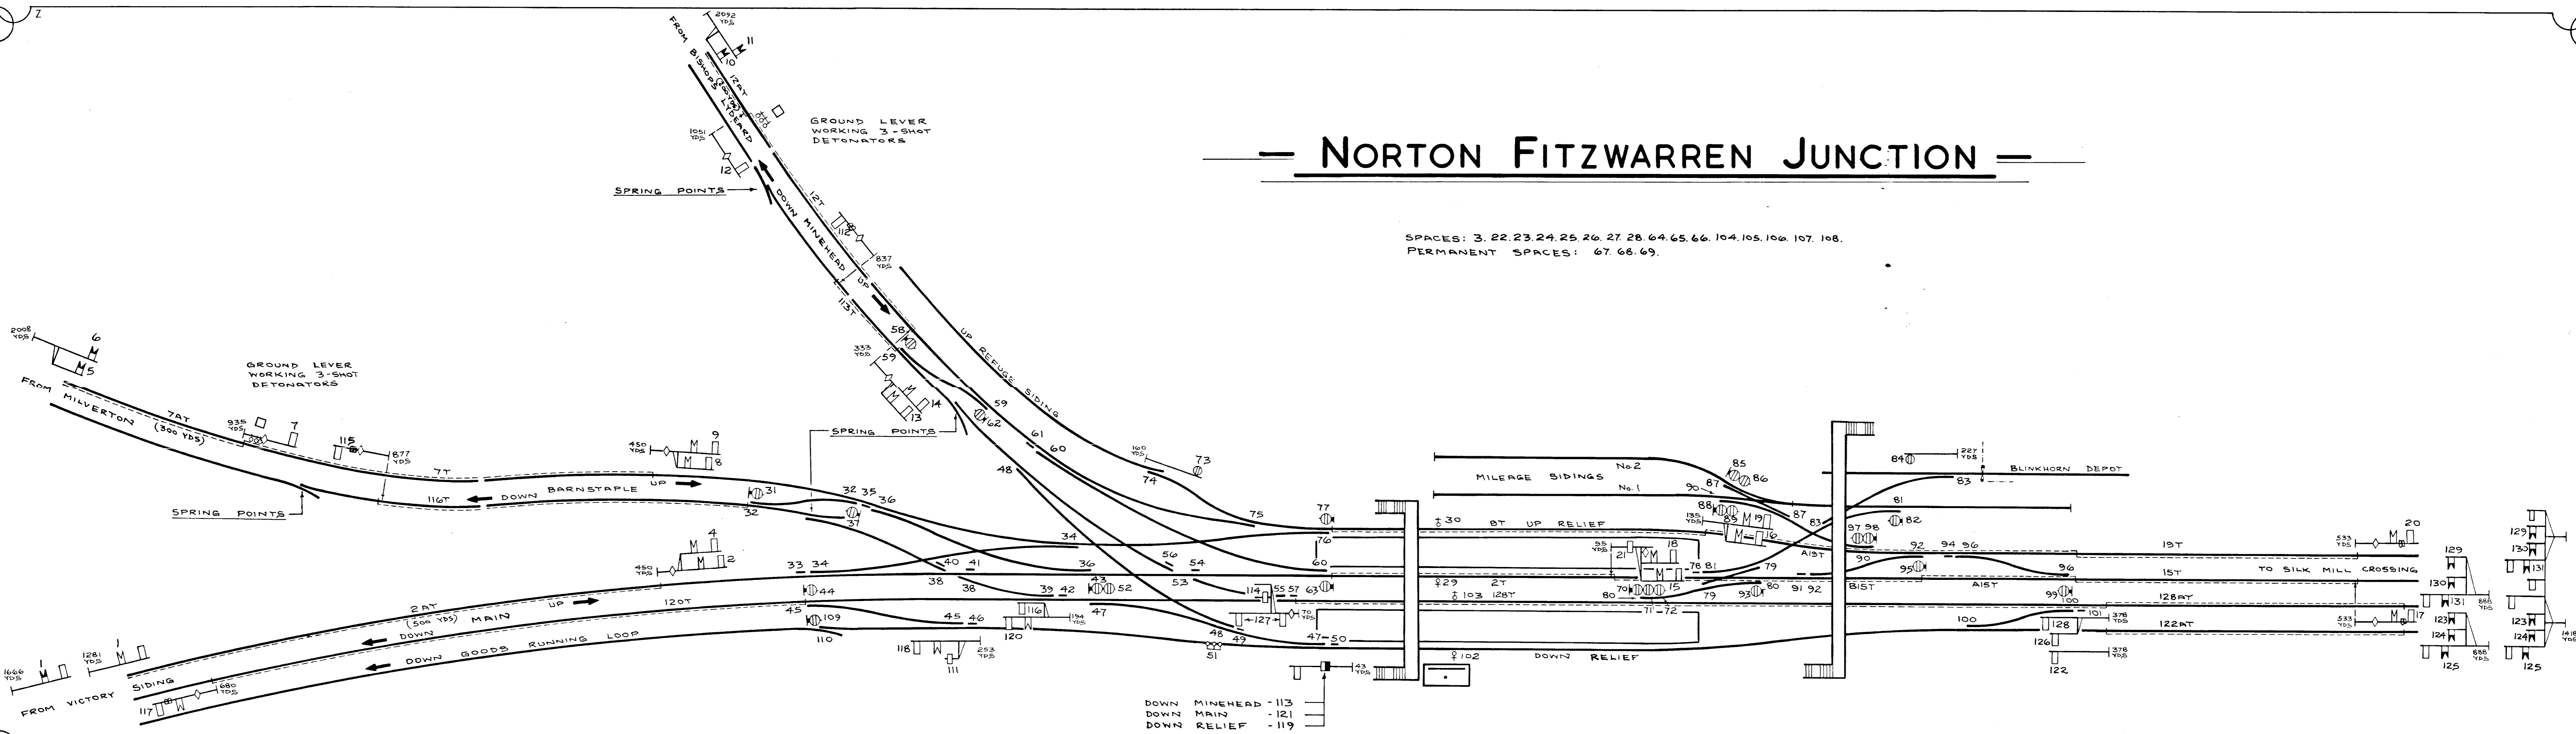

DOWN MINEHEAD - 113  
 DOWN MAIN - 121  
 DOWN RELIEF - 119