


ST ERTH

SPACES 10.11.12.13.14

BASED ON A LOCKING SKETCH DATED 14-APR-1964 SHOWING ALTERATIONS TO REMOVE THE UP BRANCH CONNECTIONS

OCTOBER 1941

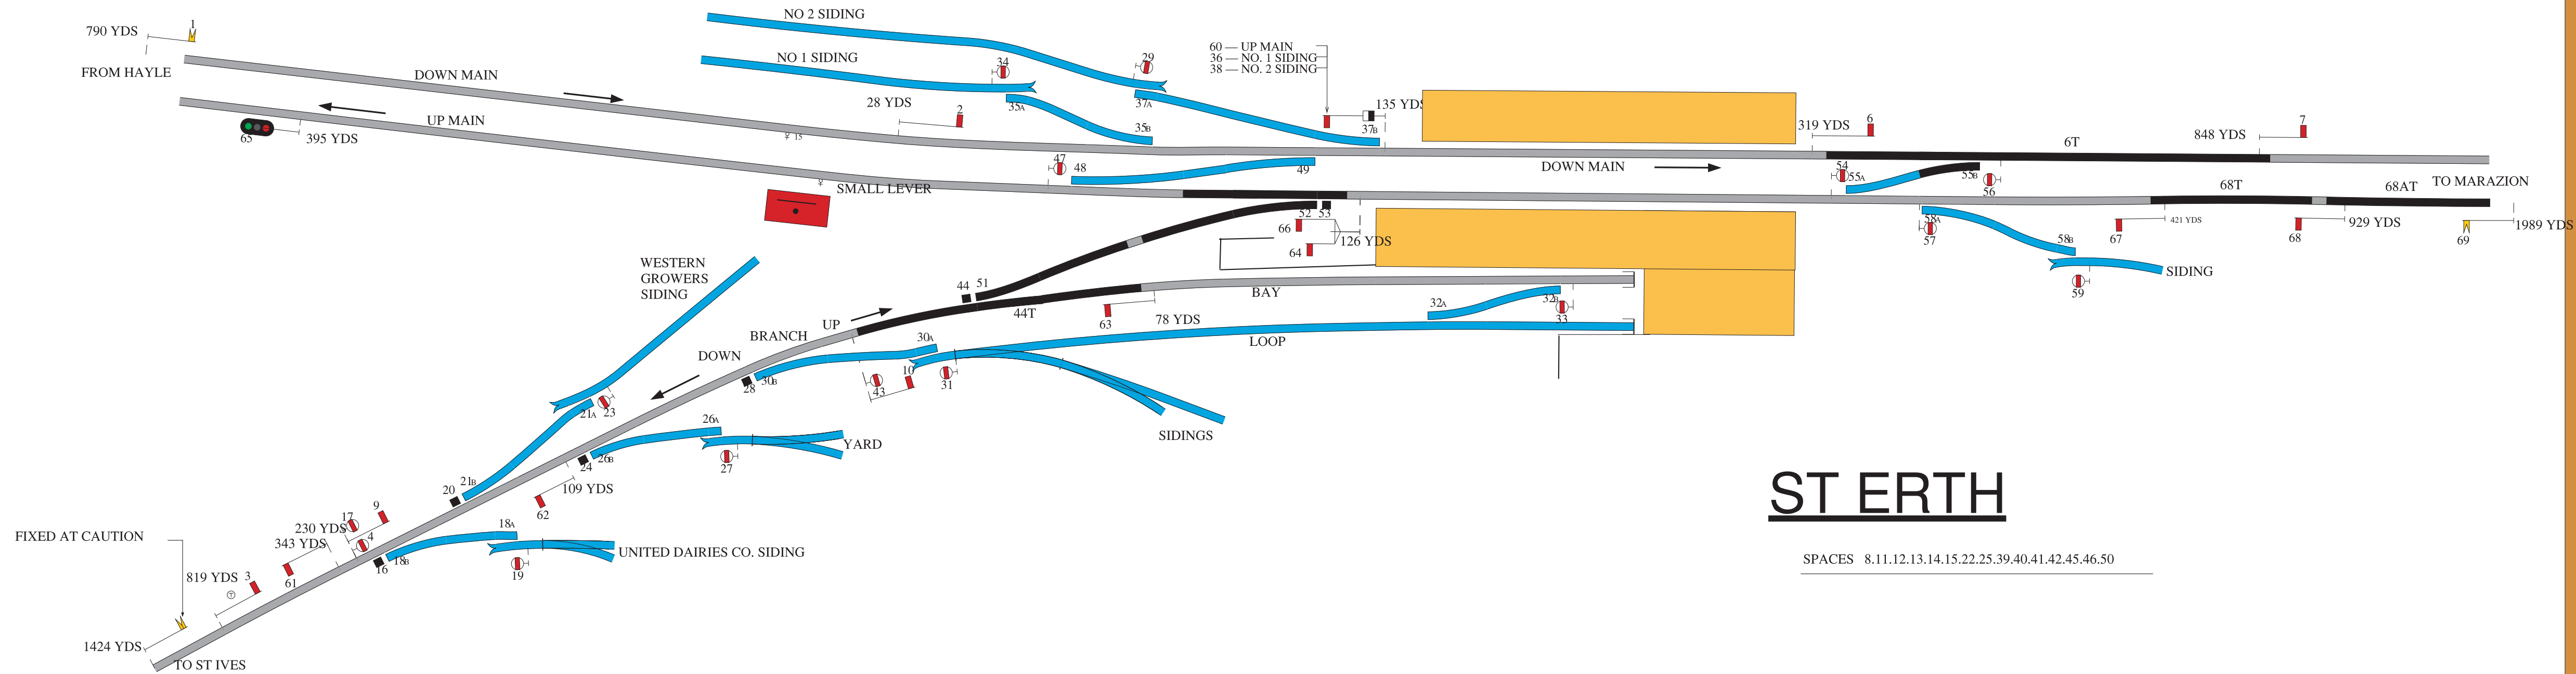

ST ERTH

SPACES 8.11.12.13.14.15.22.25.39.40.41.42.45.46.50

REPRODUCED BY KIND PERMISSION OF KIDDERMINSTER RAILWAY MUSEUM

AUGUST 1958