


NEATH & BRECON JUNCTION

SPACES 3. 8. 9. 10. 23. 29. 30. 31.

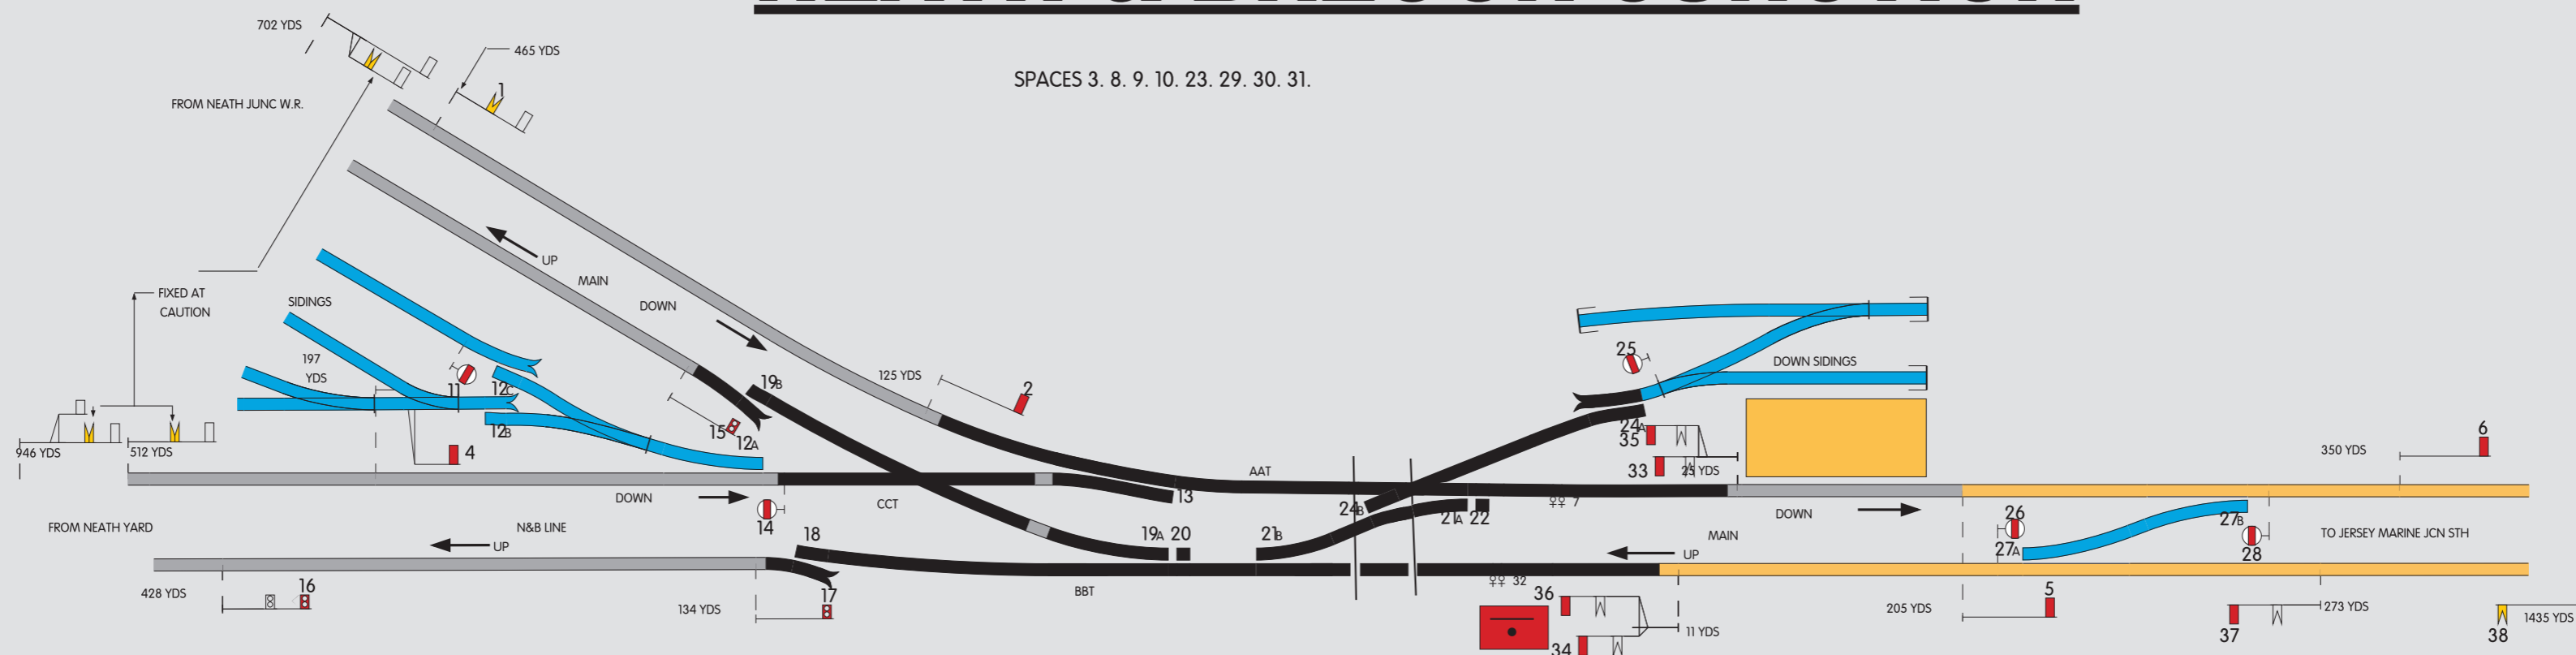

NEATH & BRECON JUNCTION

