


BANBURY SOUTH

49 & 63 FOR INTERLOCKING ONLY

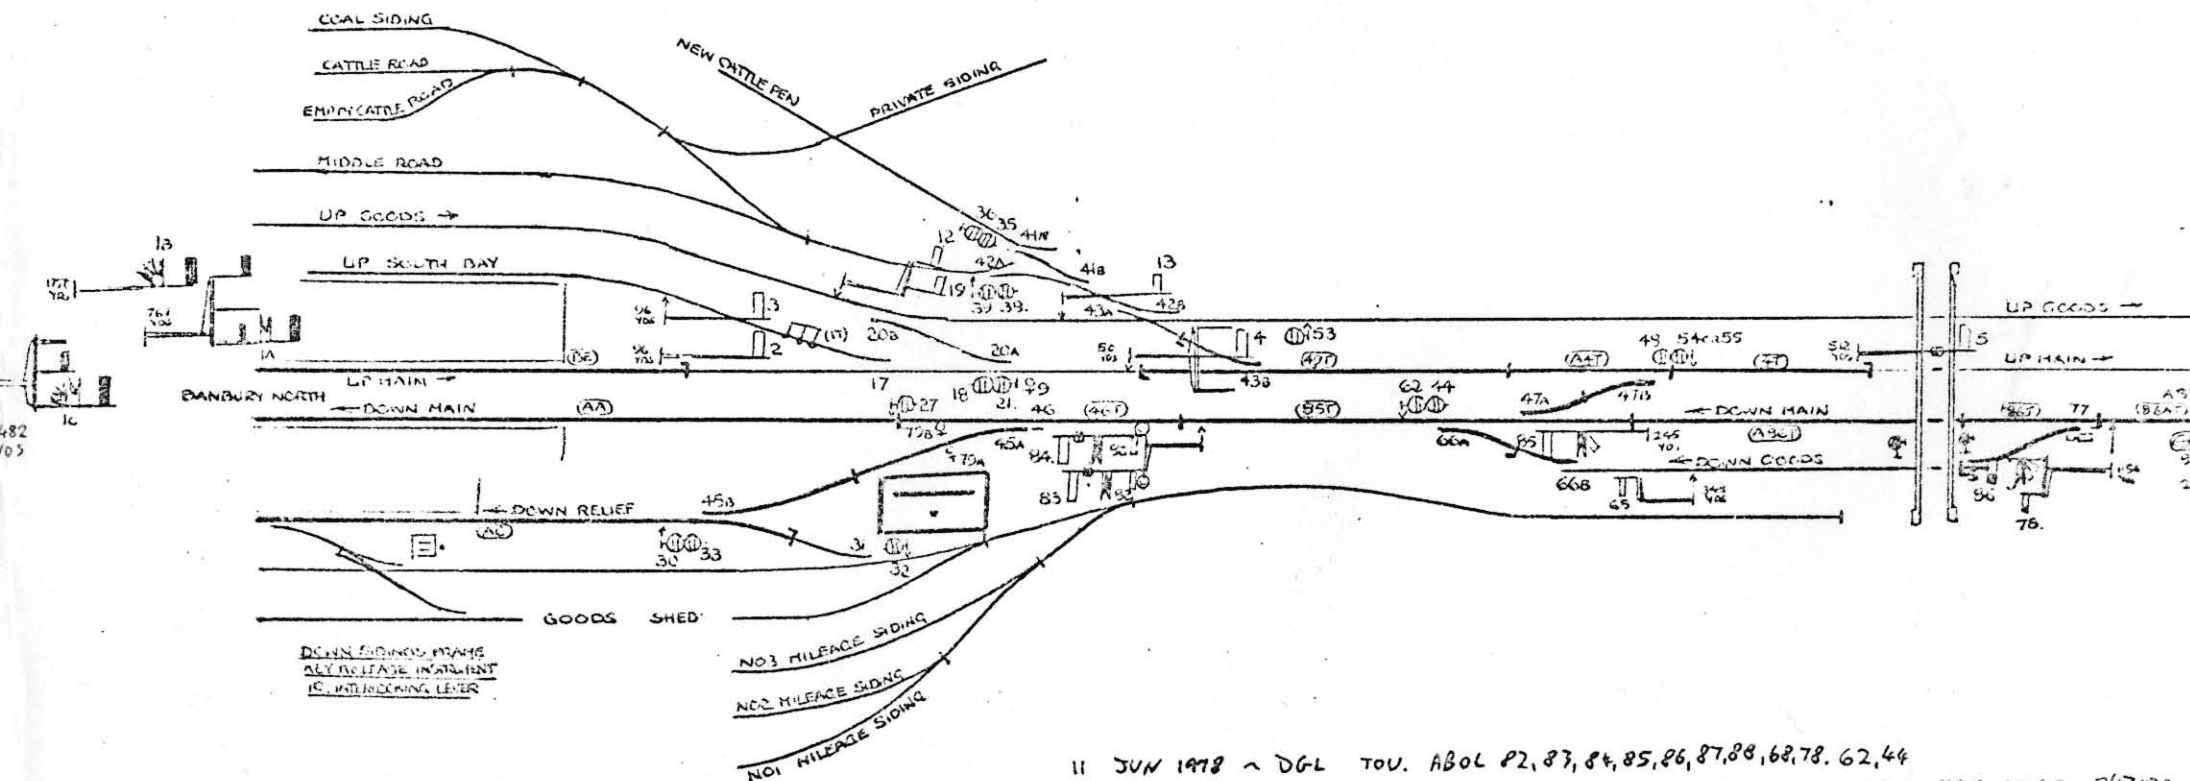

11 JUN 1978 ~ DGL TOU. ABOL P2, 83, 84, 85, 86, 87, 88, 62, 44
NEW 3 ASP STARTER BS 84 WITH POSN I TO REL & SUB TO MAW OR REL. 247 YDS
4 ASP HOME BS 85, 1160 YDS. PLAS OUTER DIST FOR NORTH.
3 ASP DIST BS 86, 1660 YDS TO SB. YY INDICATES CLEAR TO WITH SB HOME
NEW DISC AT 176 YDS TO REPL 44/62 - TO UM ONLY
3 DUSC NOW ON 48, 54, 55.

GREAT WESTERN RAILWAY

Banbury South

44

3 DUSC VT

52741

SOURCE: JIMINSON
CORRECT TO: