


Stourbridge Junction North.

SPACES :- 13. 48. 55. 59.

OPEN CONTINUOUSLY.

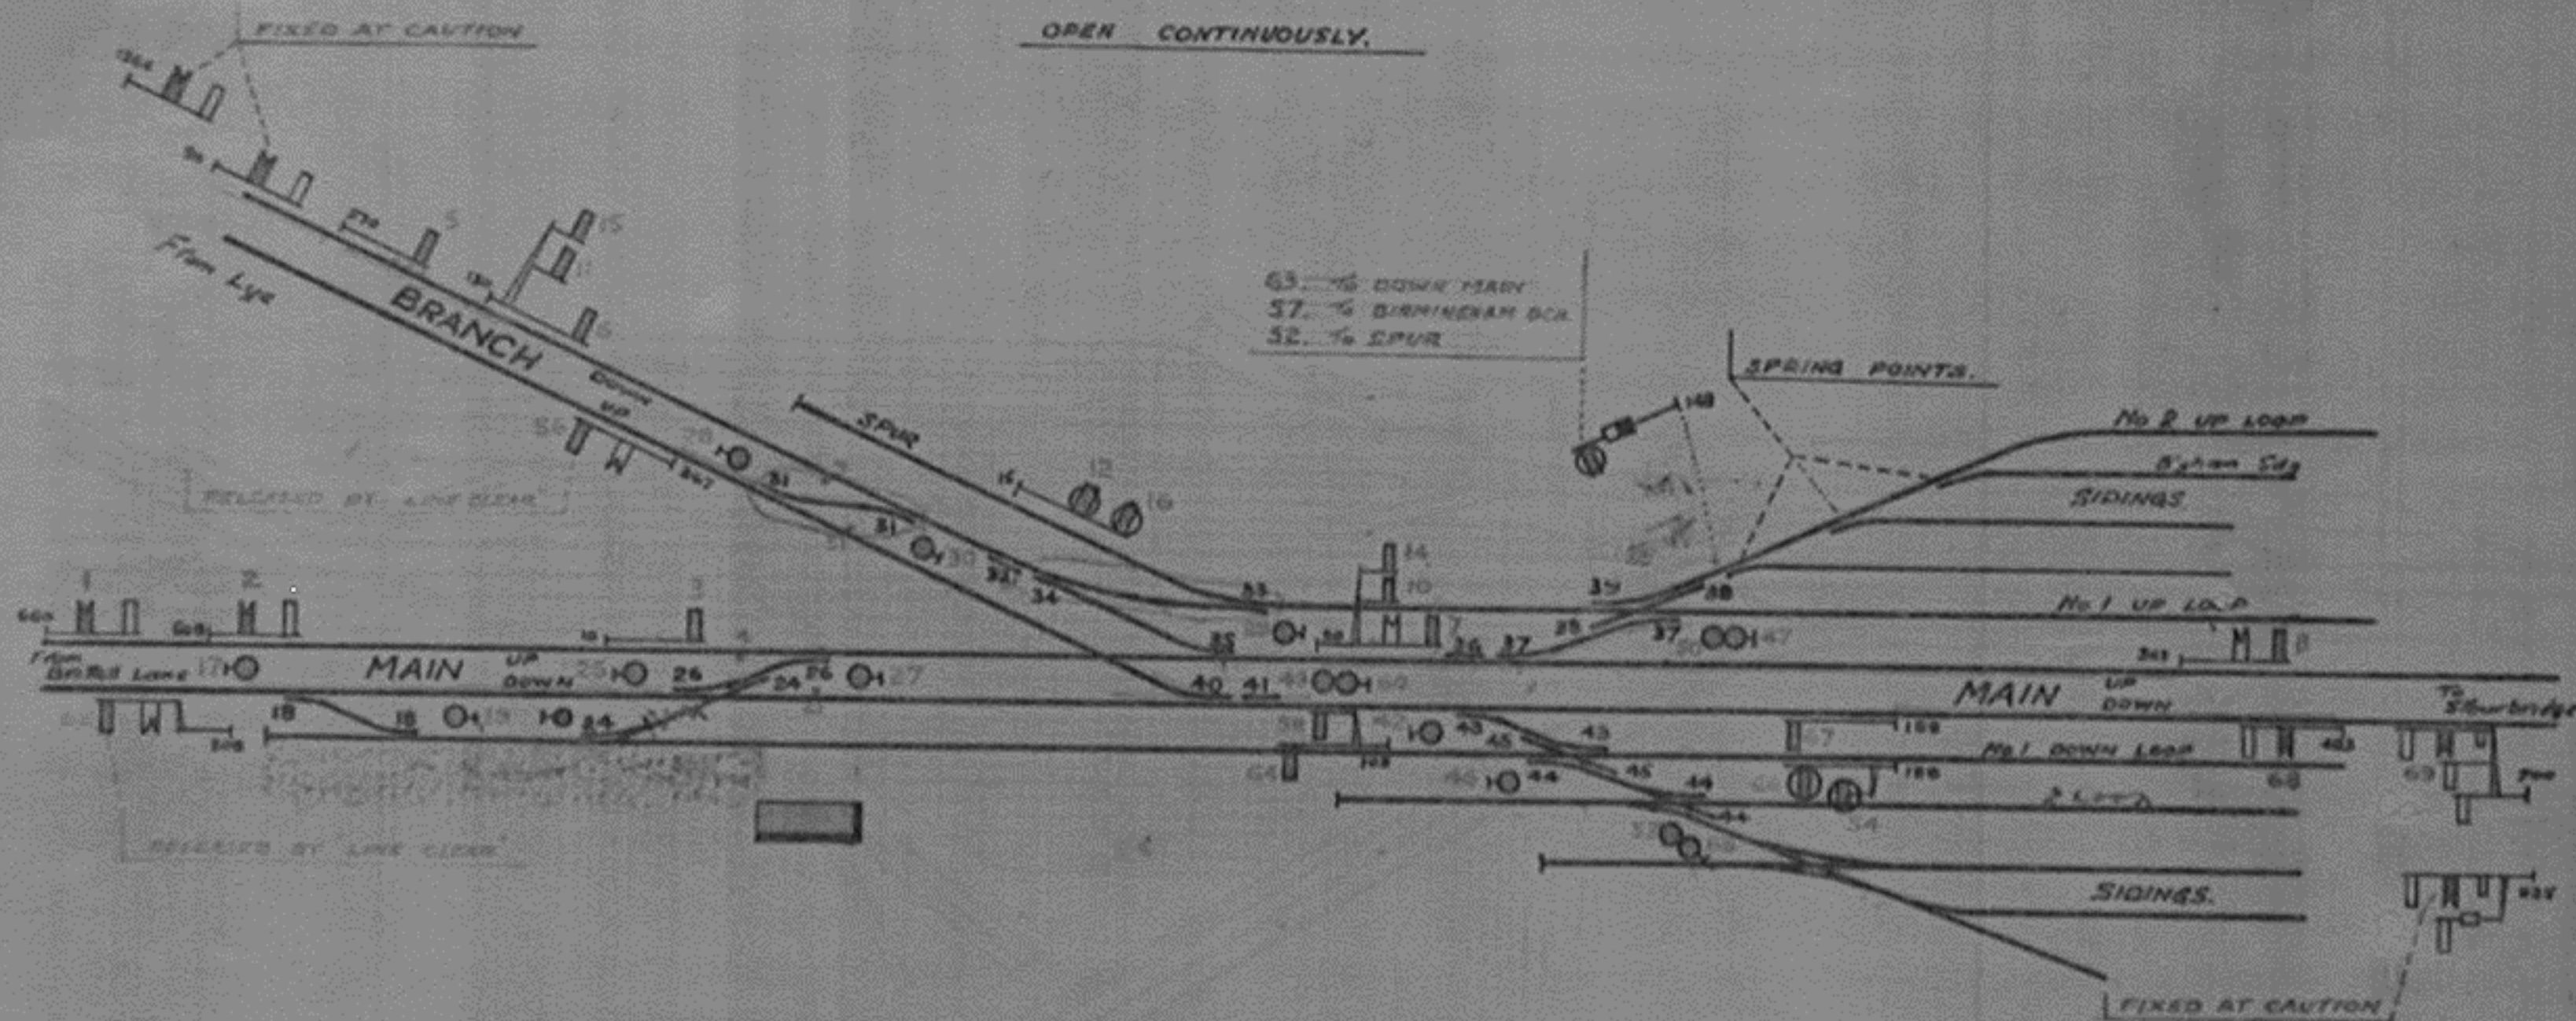

UP TRAINS :- Ask Thru for UP MAIN Trains when Asked For
 1.2.1 To Middle for UP EXPRESS when 1.2.1 reqd.
 1.2.3 " " " " " from B'ham when Asked For, when
 Lye Box open.

DOWN TRAINS :- Ask Thru for All Trains when Asked For.

Trains to and from Whampton Line signalled as 'M.L. Trains'
 " " " " B'ham Branch " " 'BRANCH TRAINS'
 No 5 must not be lowered until it is possible to lower No 6.