


SPACES: 21.22.26.

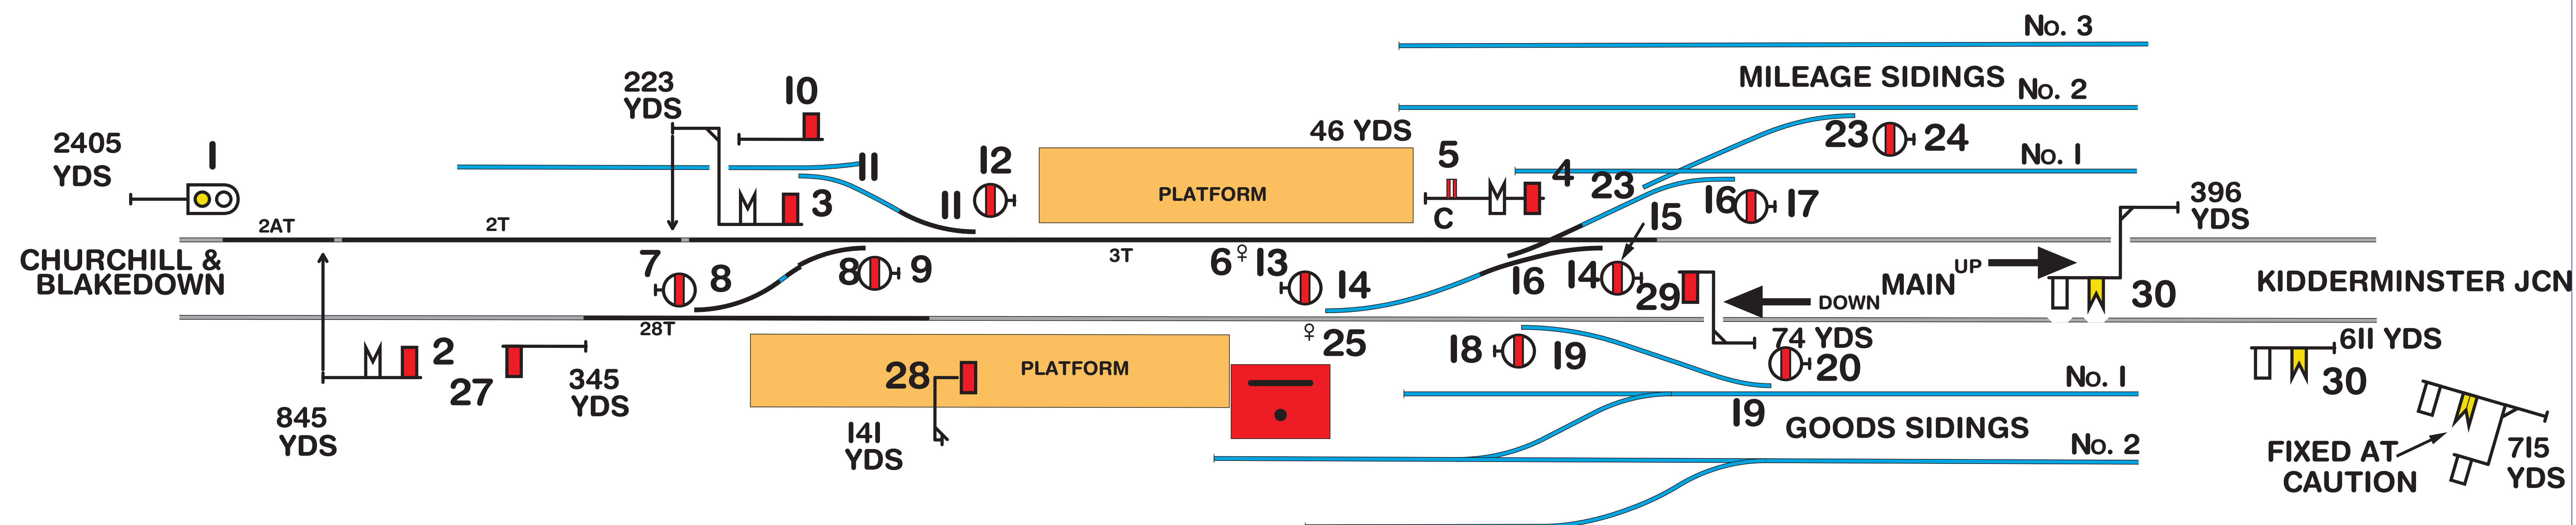

© SIGNALLING RECORD SOCIETY

DRAWN BY CKH 2ND AUG 2009