


ROTHERWAS JUNCTION

1925

SPACES: 9.10.11.46.47.48

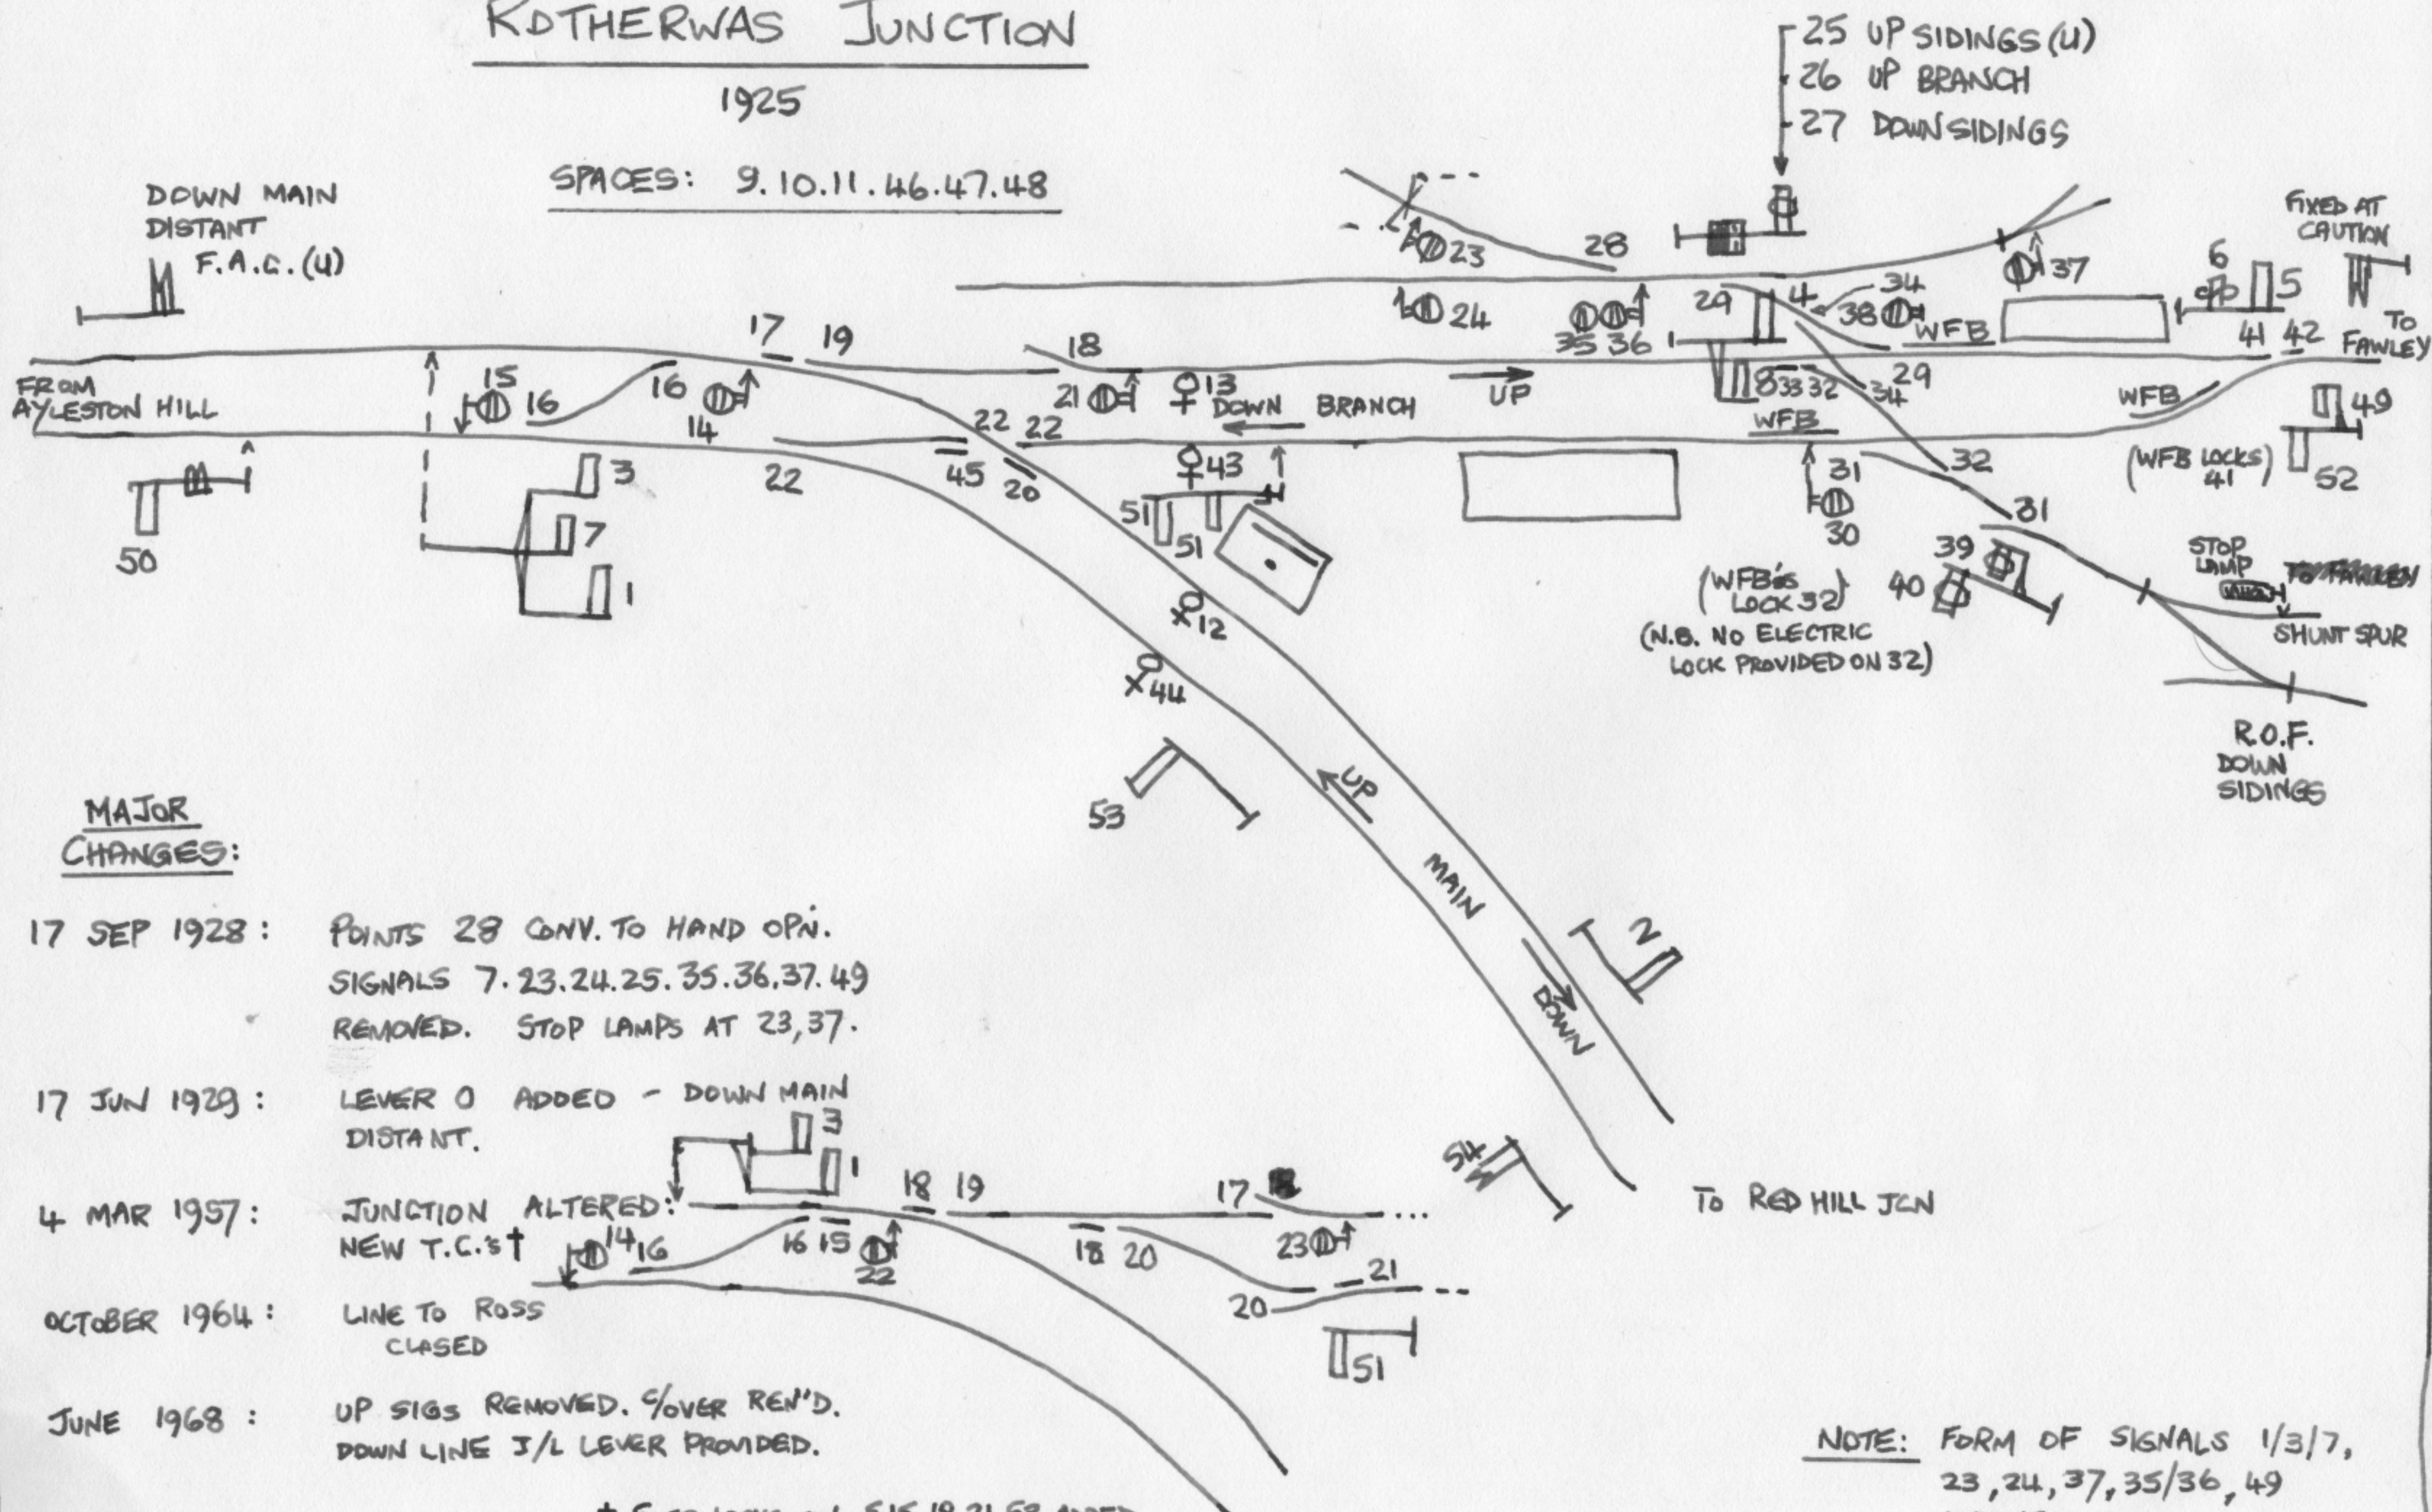

MAJOR CHANGES:

- 17 SEP 1928 : POINTS 28 CONV. TO HAND OPN.
SIGNALS 7.23.24.25.35.36.37.49
REMOVED. STOP LAMPS AT 23,37.
- 17 JUN 1929 : LEVER 0 ADDED - DOWN MAIN
DISTANT.
- 4 MAR 1957 : JUNCTION ALTERED:
NEW T.C.†
- OCTOBER 1964 : LINE TO ROSS
CLOSED
- JUNE 1968 : UP SIGS REMOVED. %OVER REN'D.
DOWN LINE J/L LEVER PROVIDED.

† ELEC. LOCKS ON 5.15.18.21.53 ADDED

NOTE: FORM OF SIGNALS 1/3/7,
23,24,37,35/36,49
UNCONFIRMED.
T.C. NOT SHOWN S2248/12