


- G.W.R. PENMAENPOOL. -

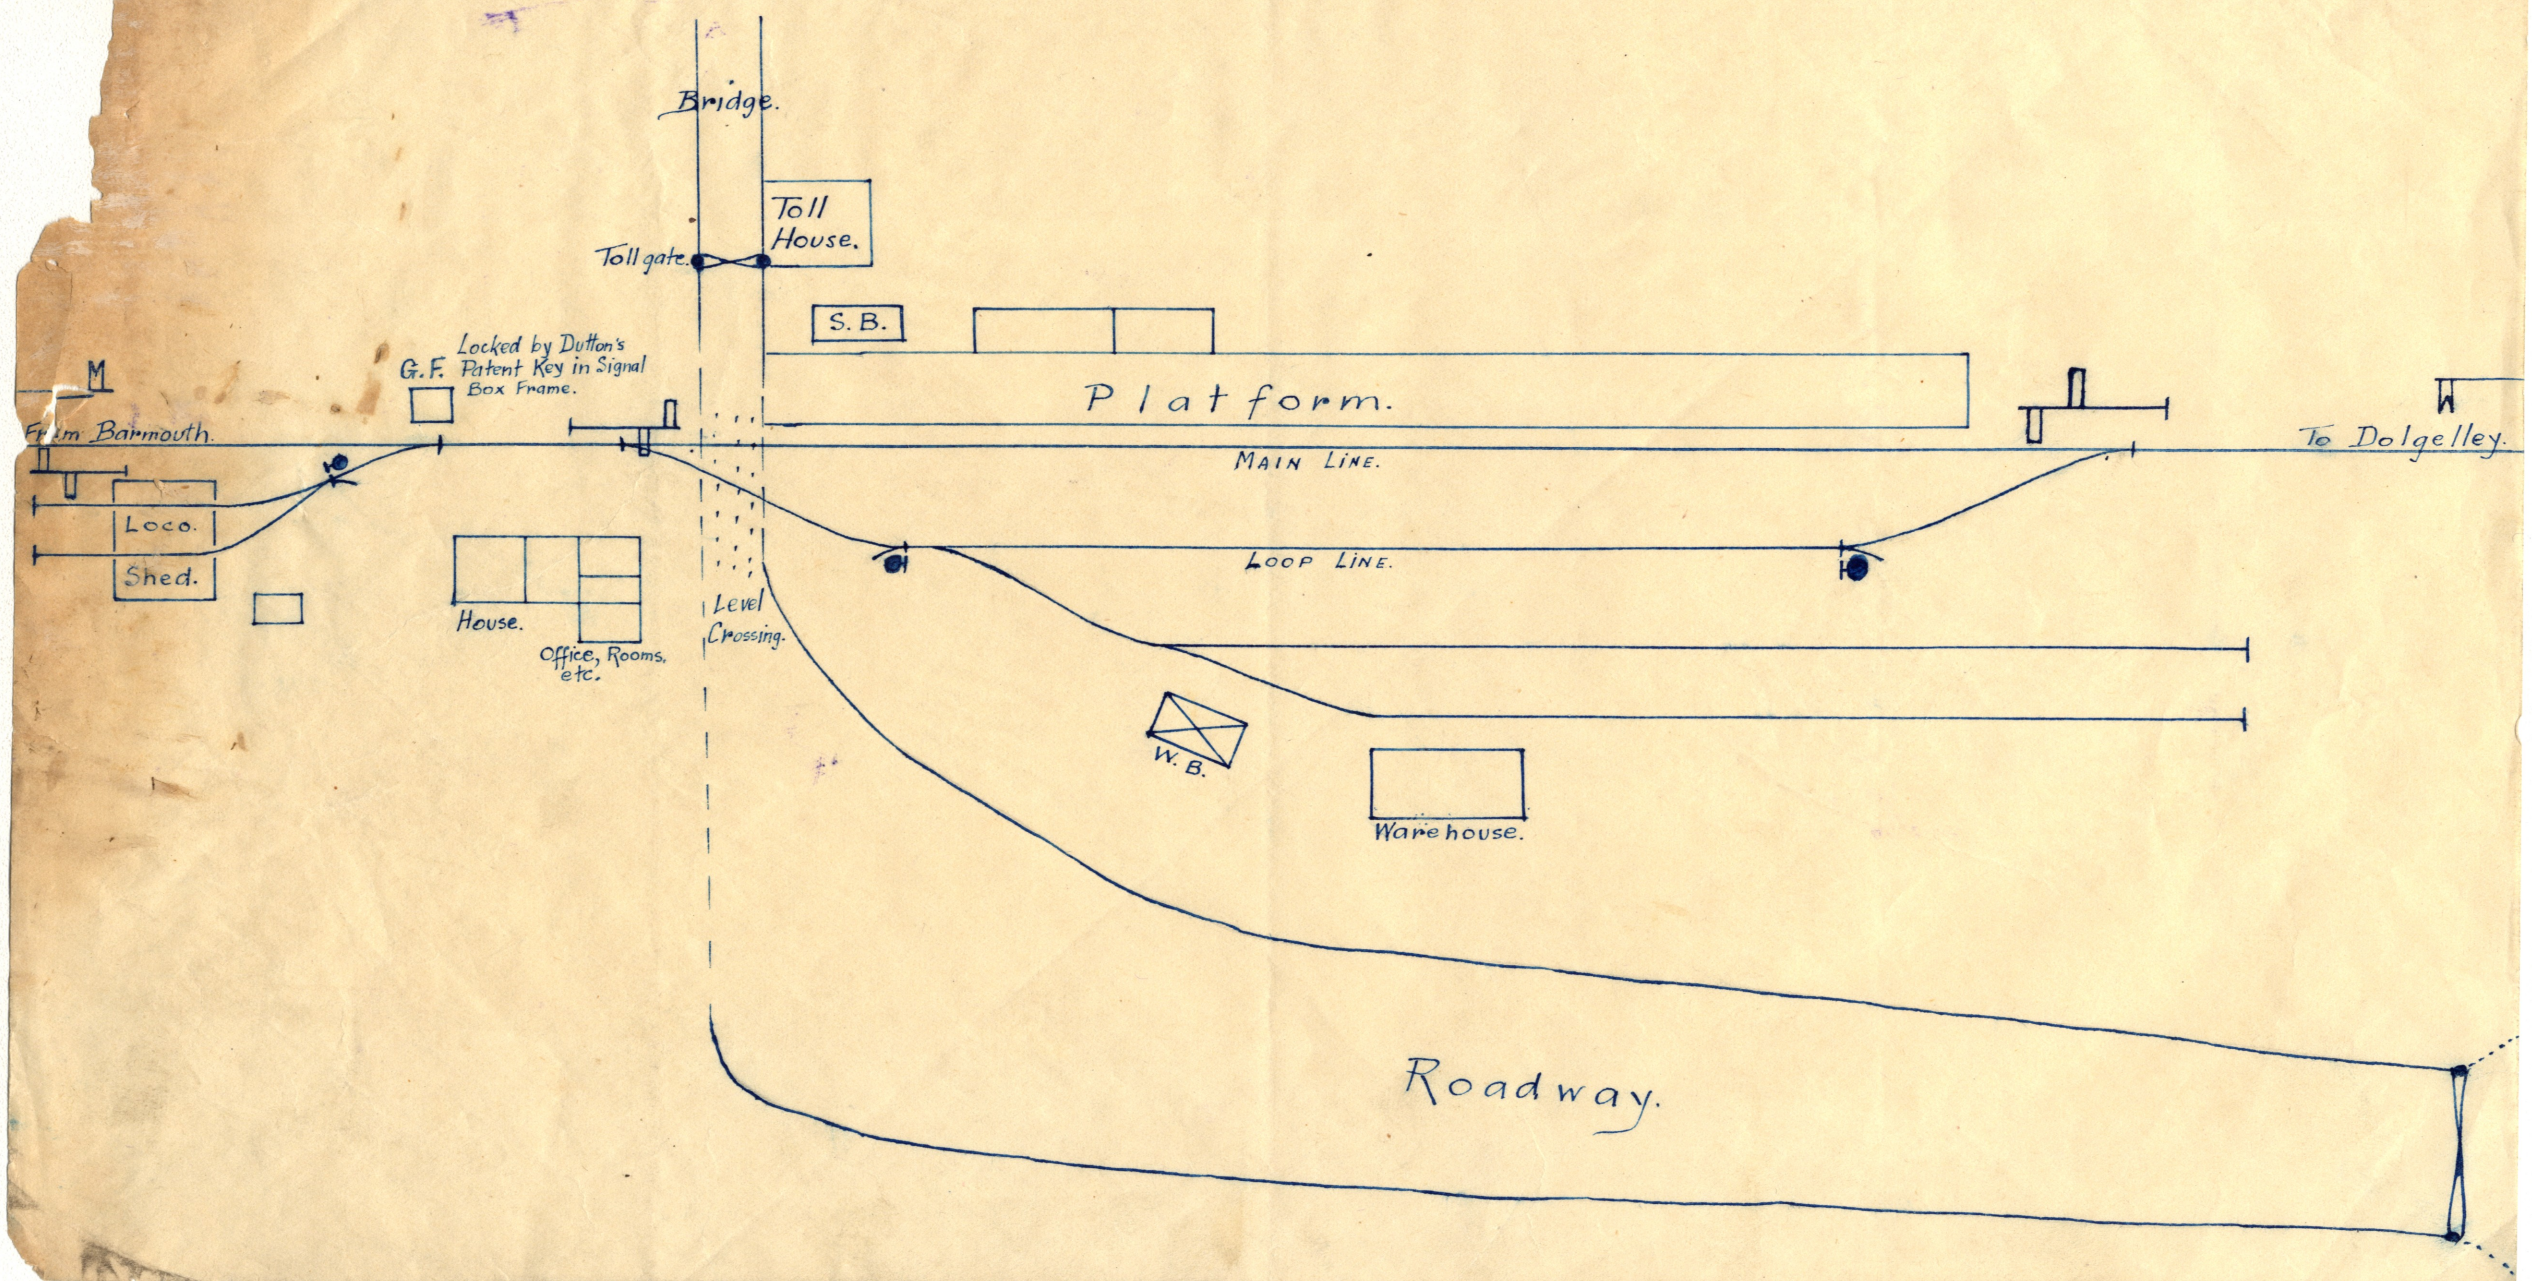

M

From Barmouth

Loco.

Shed.

Locked by Dutton's
G.F. Patent Key in Signal
Box Frame.

House.

Office, Rooms,
etc.

Bridge.

Toll gate

Toll House.

S.B.

Platform.

MAIN LINE.

LOOP LINE.

Level Crossing.

W.B.

Warehouse.

Roadway.

To Dolgelly