


Dolgelley West End.

W. C. Hall 20/3/26

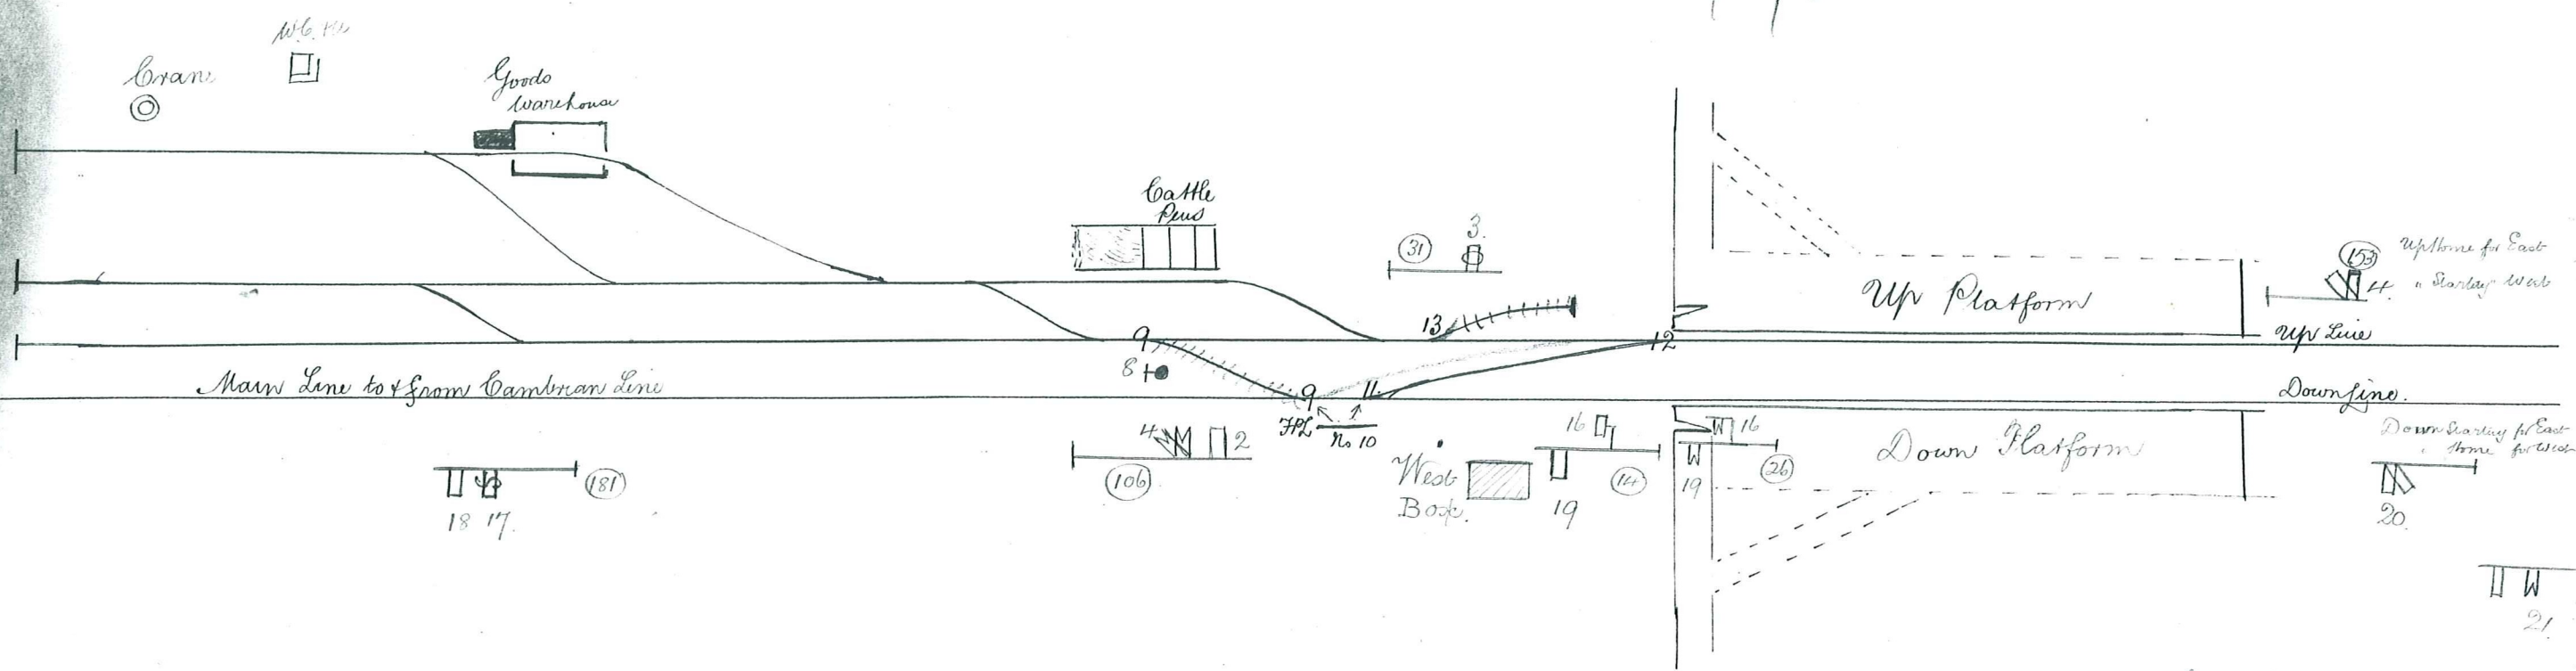

Attraction now in hand. This sketch not correct.
2-3-26.


Locking Frames

1	2	3	4	5	6	7	8	9	10	11	12	13	14	15	16	17	18	19	20	21
12	12	13					12		10	10					9			10	20	10
4							9		or 9	11					10			11		11
2							9		9						11					18
							10													19
							11													20

No. 10 & 12 Stand normal. See 9th. Road

Dolgelley West End.

No. 104 12 on 3/26

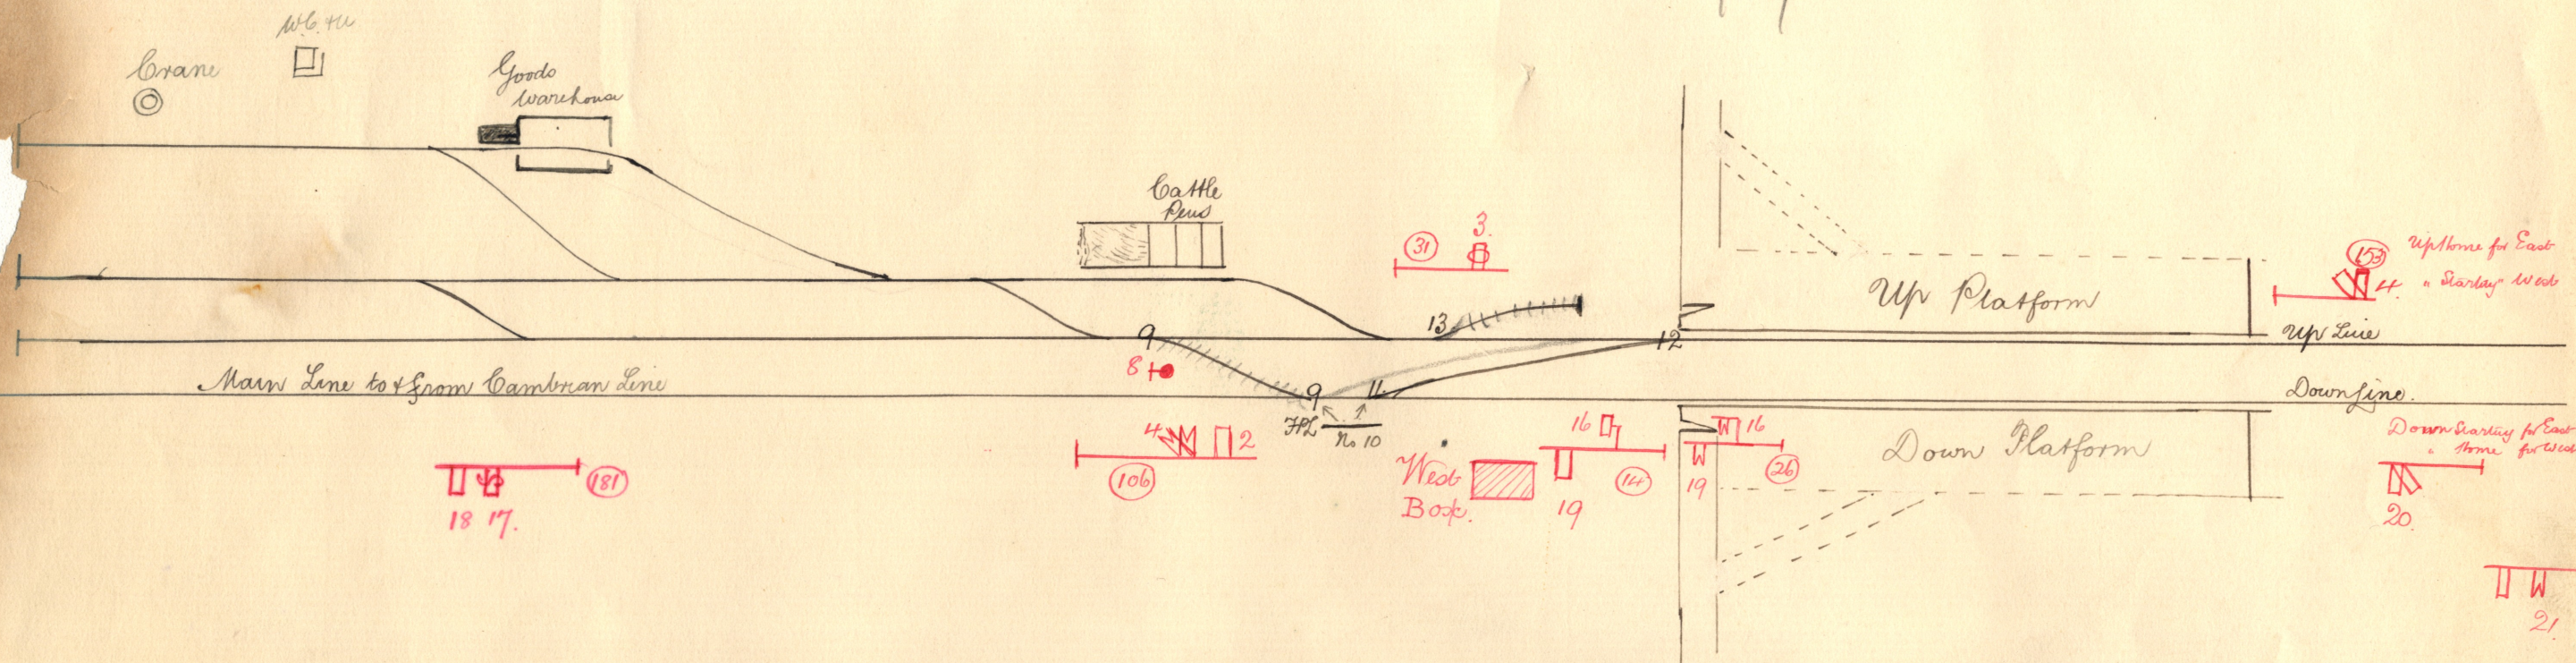

Attention now in hand. This sketch not correct.
2-3-26.

Locking Frame

1	2	3	4	5	6	7	8	9	10	11	12	13	14	15	16	17	18	19	20	21
12	12	13					12	12	10	10					9			10	20	10
4							9	9		11					10			11		11
2							9	9							11					18
							10													19
							11													20

No. 104 12 Stand normal for Up Road.