



# LILLIE BRIDGE SIDINGS

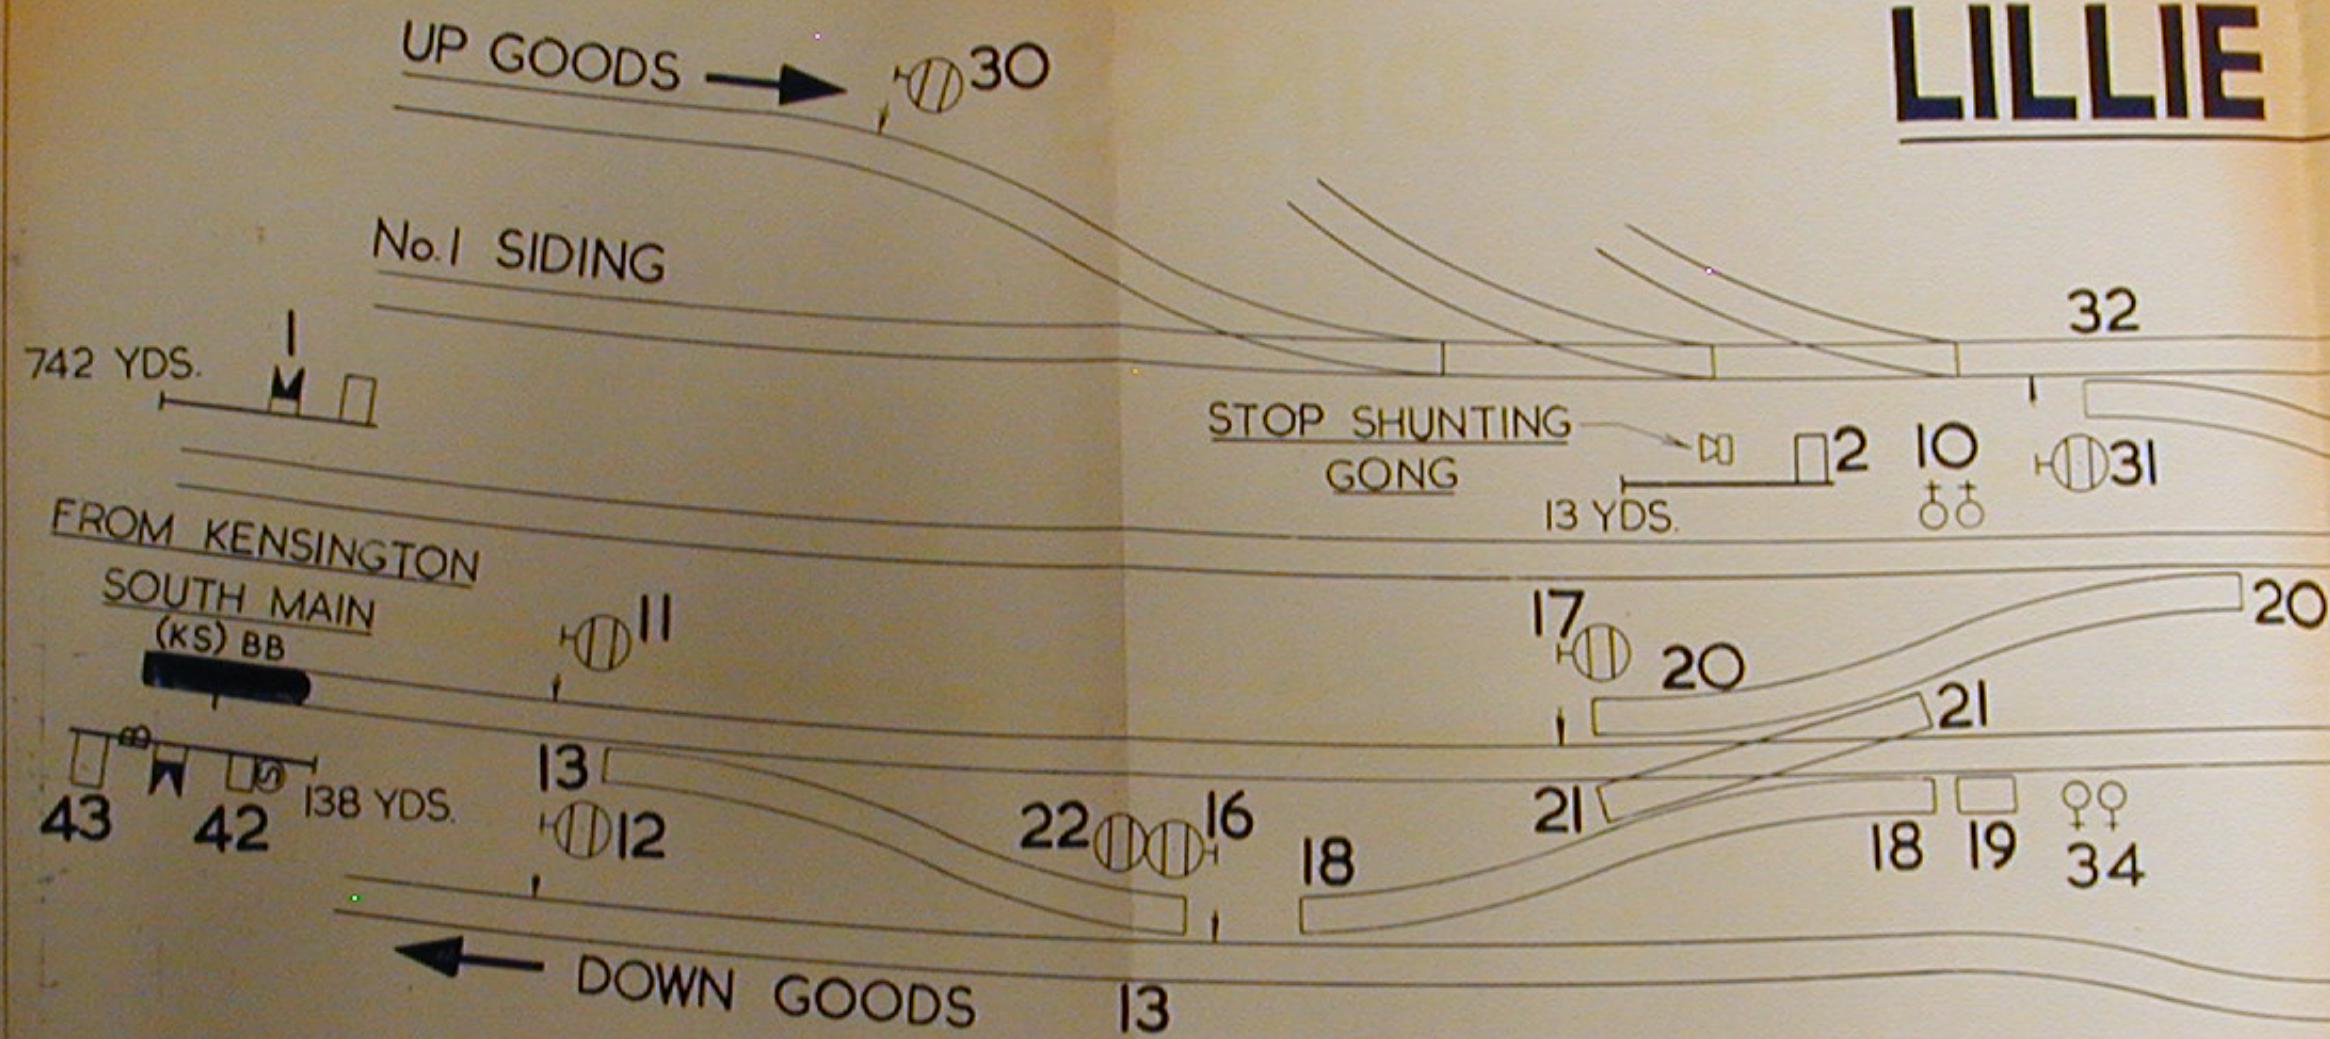

THIS DIAGRAM SHOWS LAYOUT  
AFTER ALTERATIONS MADE  
ON 11.6.54.

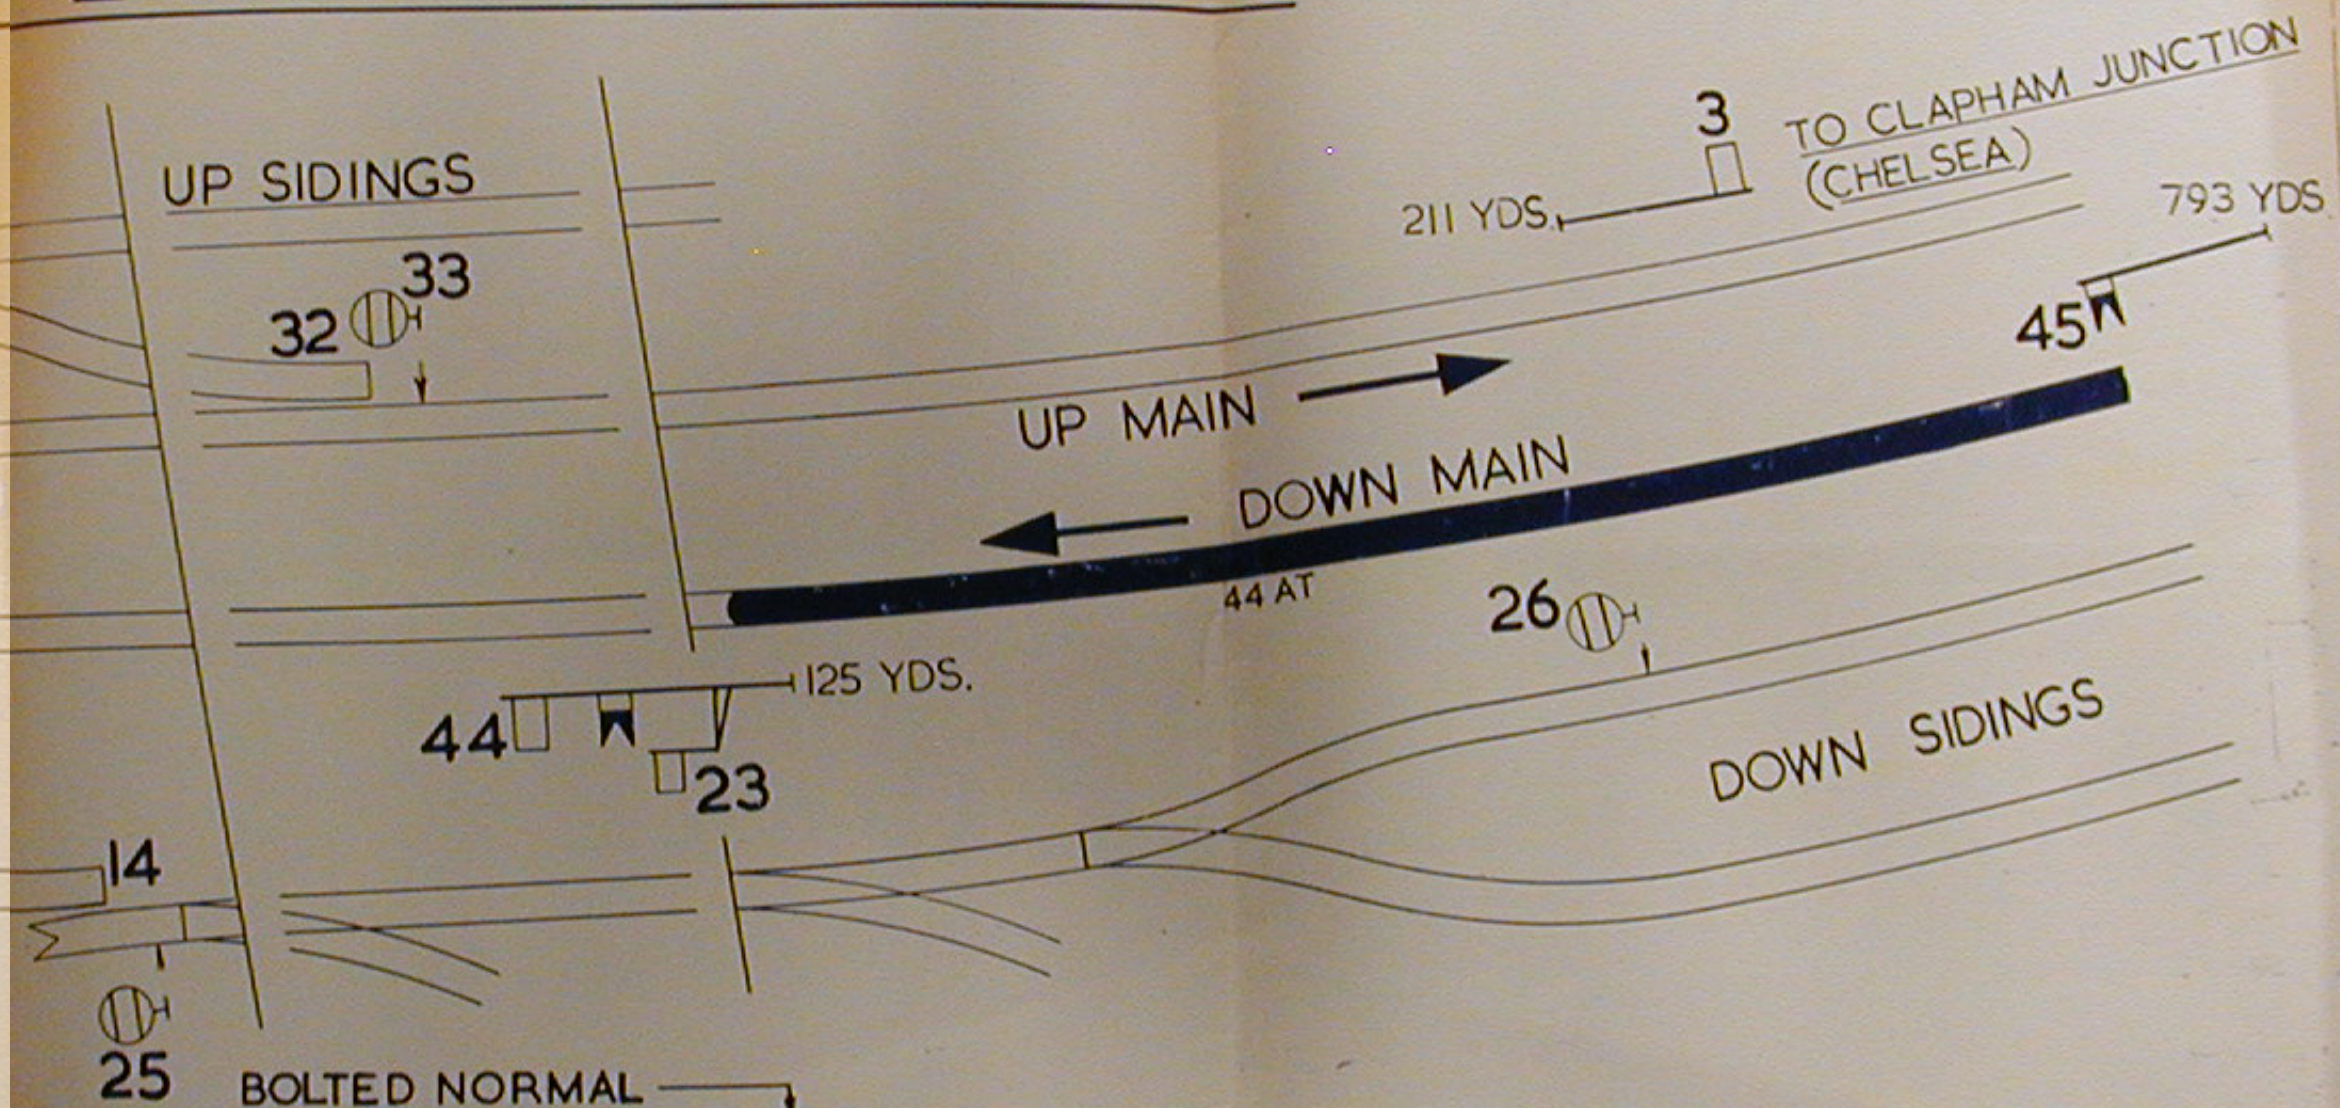

SPACES. 4. 5. 6. 7. 8. 9. 24. 27. 28. 29.  
35. 36. 37. 38. 39. 40. 41.