



OXFORD STATION NORTH

PERMANENT SPACE OF 4 LEVERS BETWEEN 40 AND 41

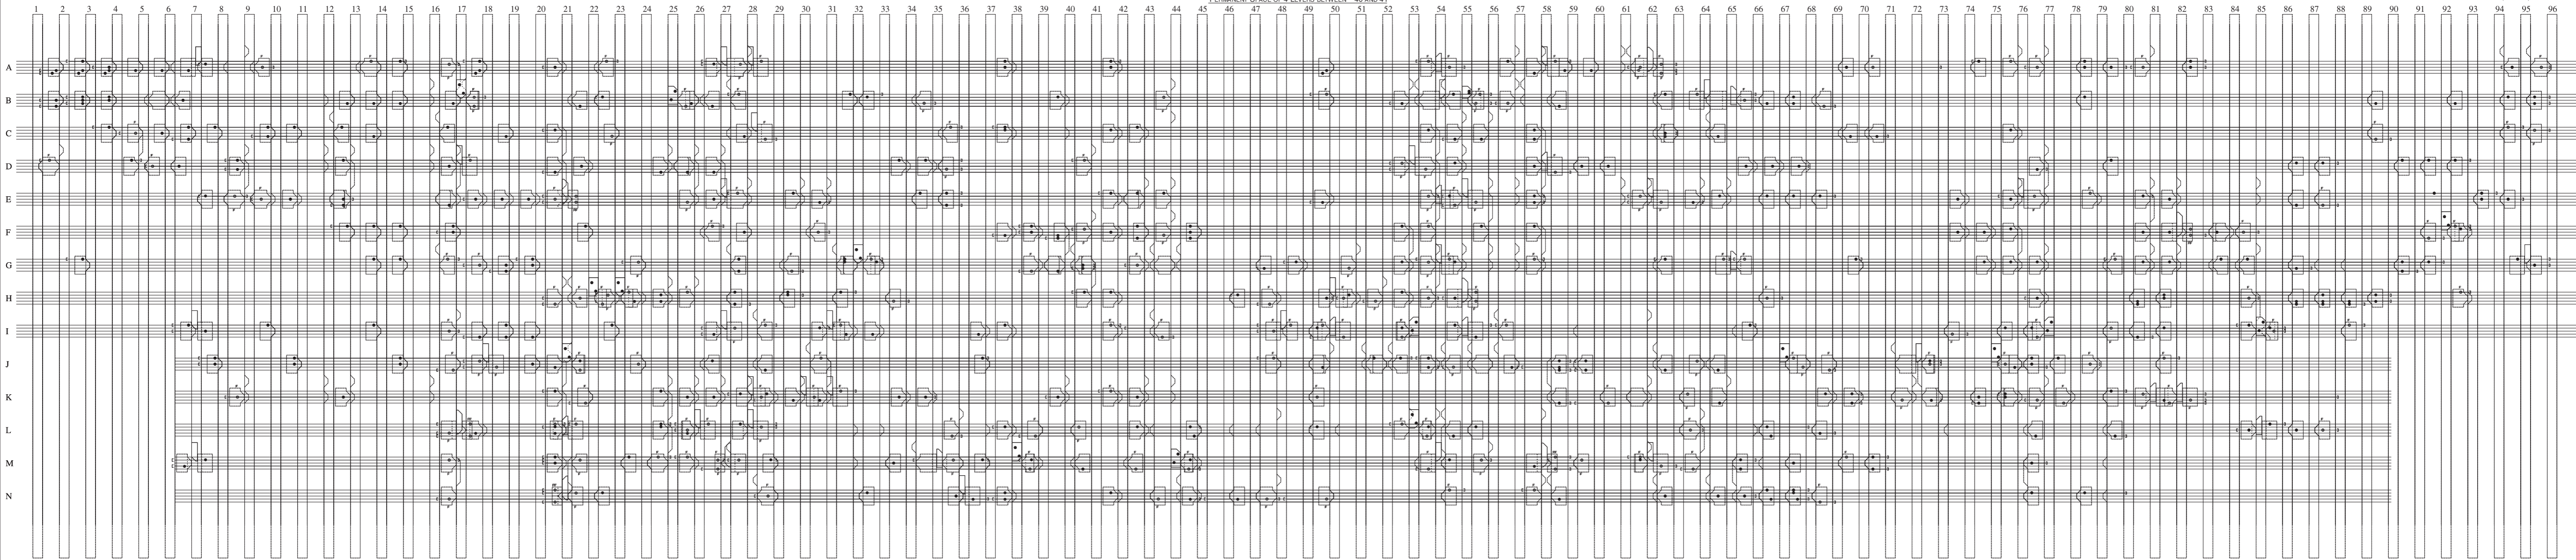

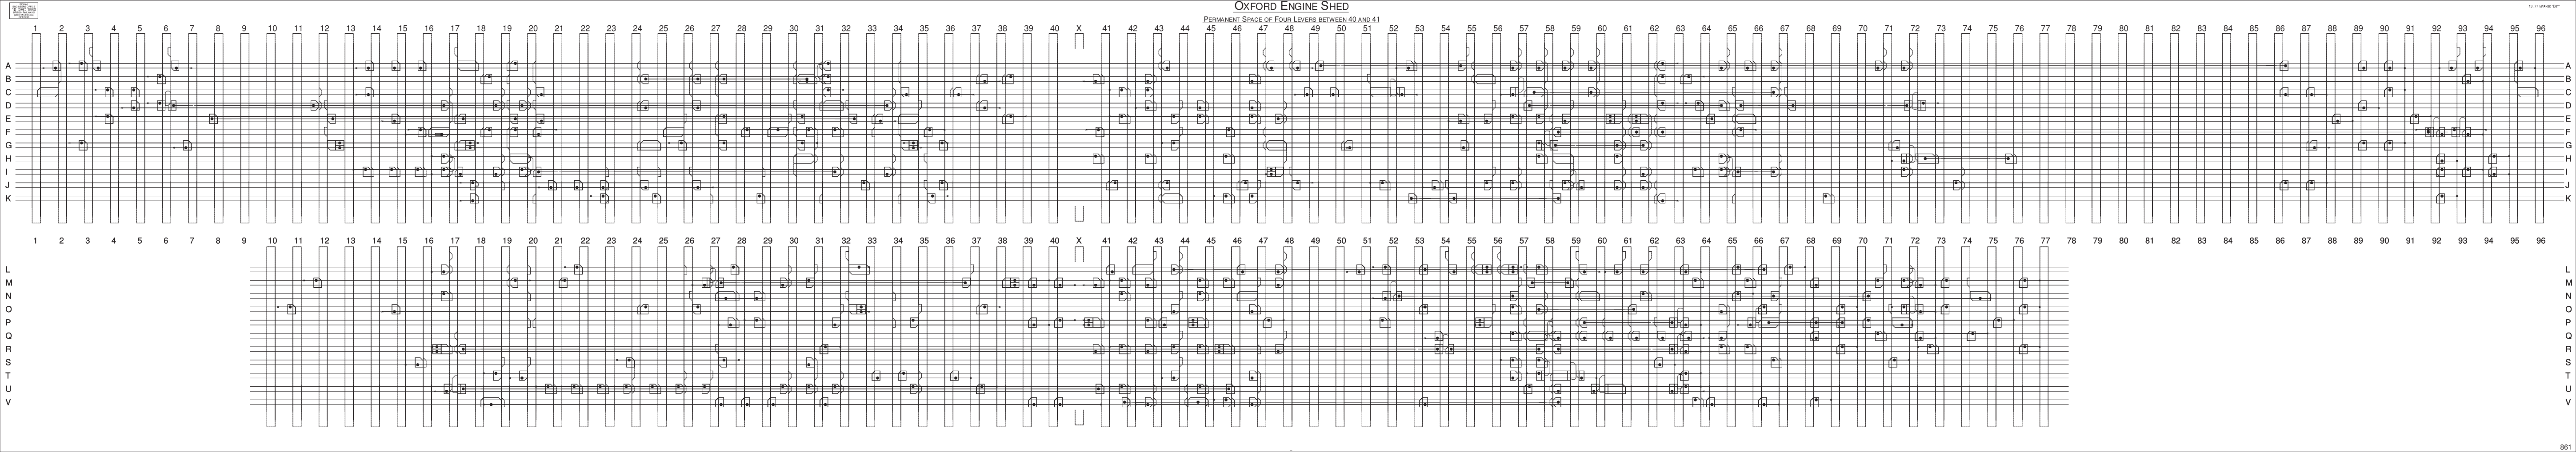

OXFORD ENGINE SHED

PERMANENT SPACE OF FOUR LEVERS BETWEEN 40 AND 41