


HADDENHAM

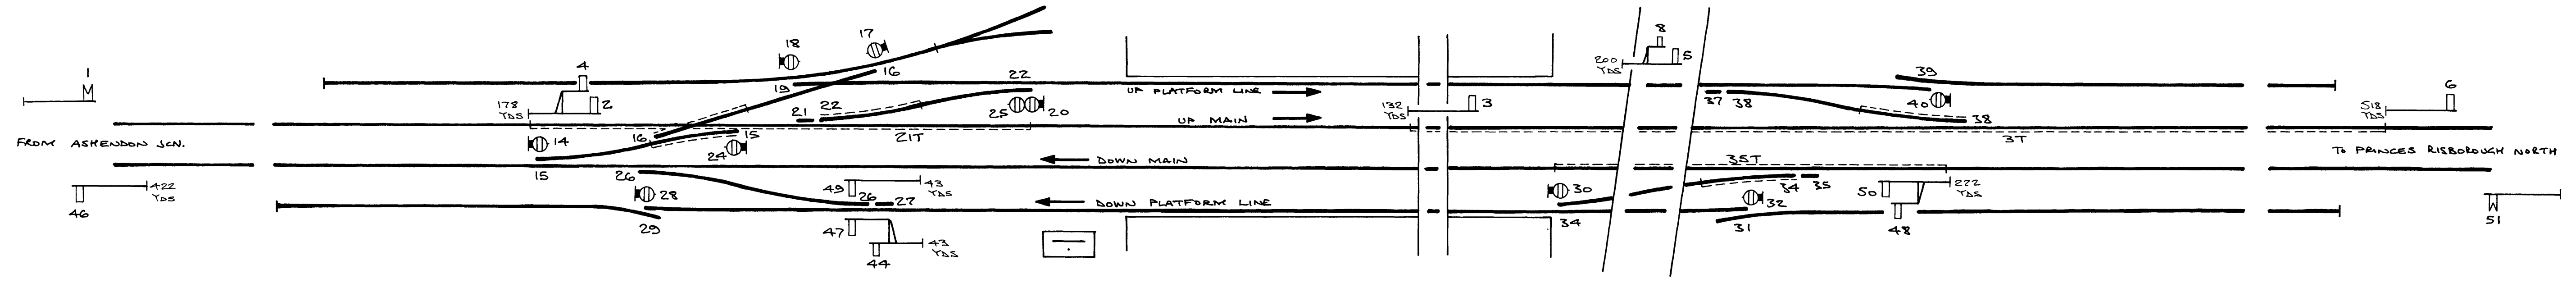

SPACES: 7. 9. 10. 11. 12. 13. 23. 33. 36. 41. 42. 43. 45.