



TAPLOW

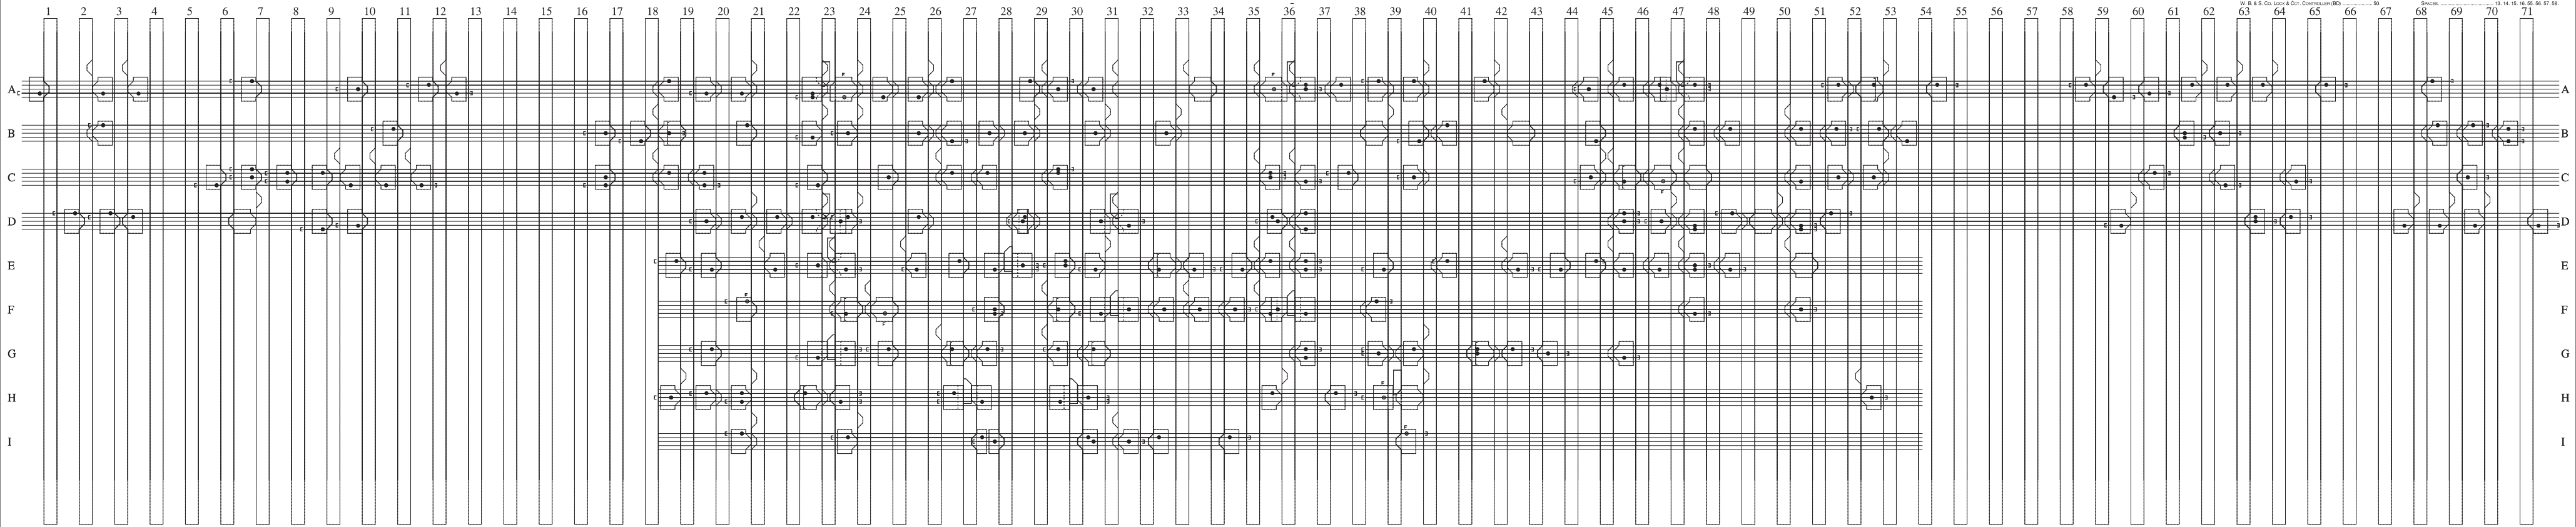

G.W. ELECTRIC LOCK (N 20°) 3 8 10 11 12 25 59 60 61 62 63 68 69.
G.W. ELECTRIC LOCK (N 42° WITH RD CONTACTS) 24 35.
G.W. ELECTRIC LOCK (N 42°) 9 23.
G.W. ELECTRIC LOCK (N 42° WITH DETECTOR CONTACTS) 4 5 66 67.
W. B. & S. Co. Lock & Cct. Controller (BD) 50.
CONTACTS 4 Spring 1 6 65 71.
EXPANDED 4 5 66 67
SPACES 13 14 15 16 55 56 57 58.

TAPLOW

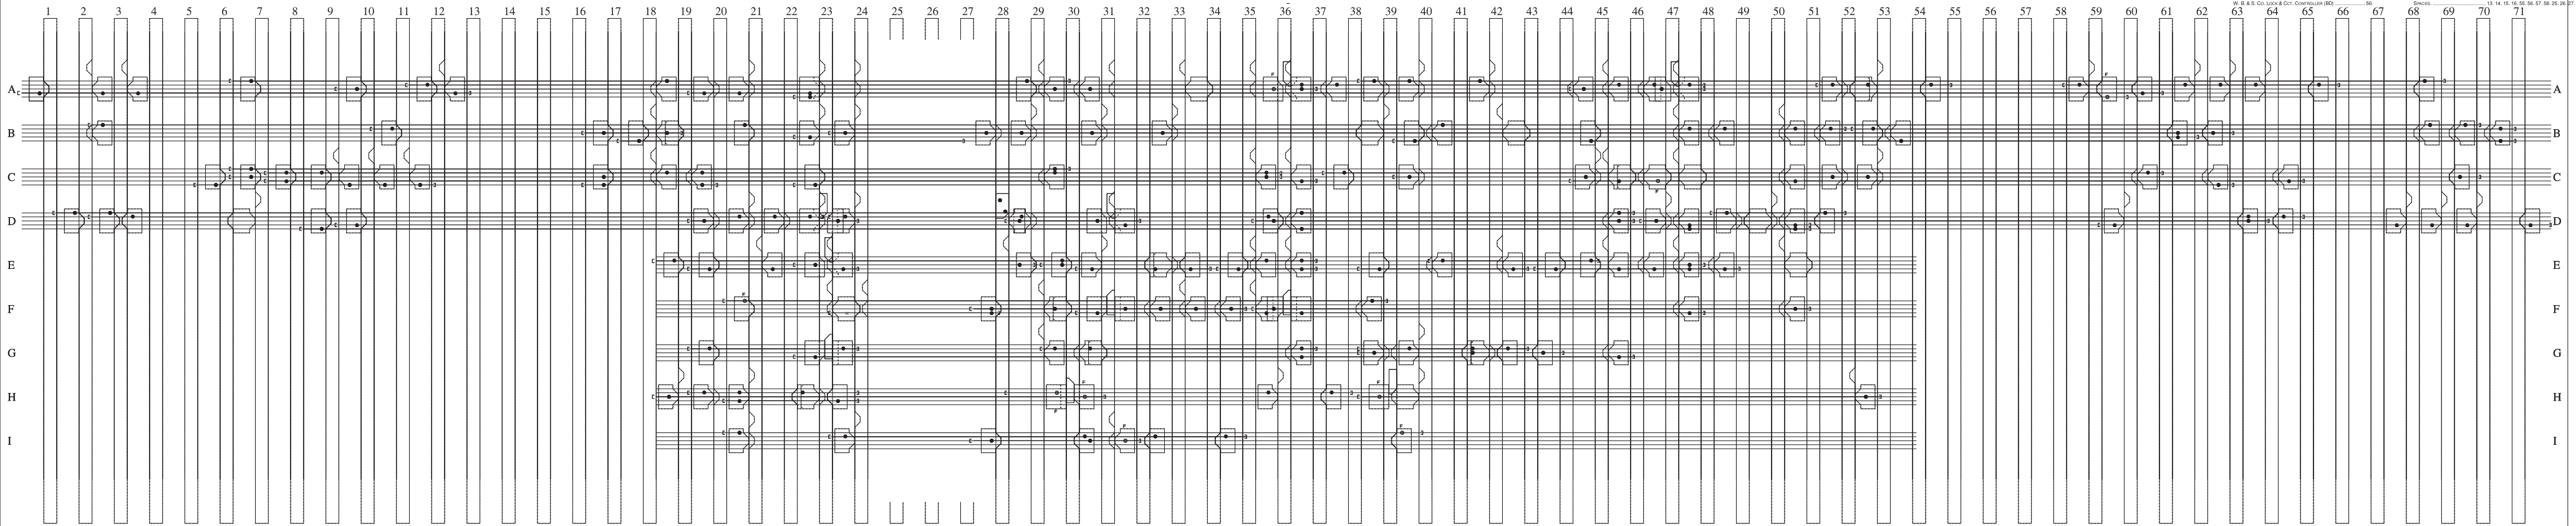

G.W. ELECTRIC LOCK (N 20°)	3 8 10 11 12 25 59 60 61 62 63 68 69	
G.W. ELECTRIC LOCK (N 42° WITH RD CONTACTS)	24 35	
G.W. ELECTRIC LOCK (N 42°)	9 23	CONTACTS 4 SPRING
G.W. ELECTRIC LOCK (N 42° WITH DETECTOR CONTACTS)	4 5 66 67	1 6 65 71
W. B. & S. CO. LOCK & COT. CONTROLLER (BD)	50	SPACES
		13 14 15 16 55 56 57 58 25 26 27