


MT/6 1301/4

GREENFORD

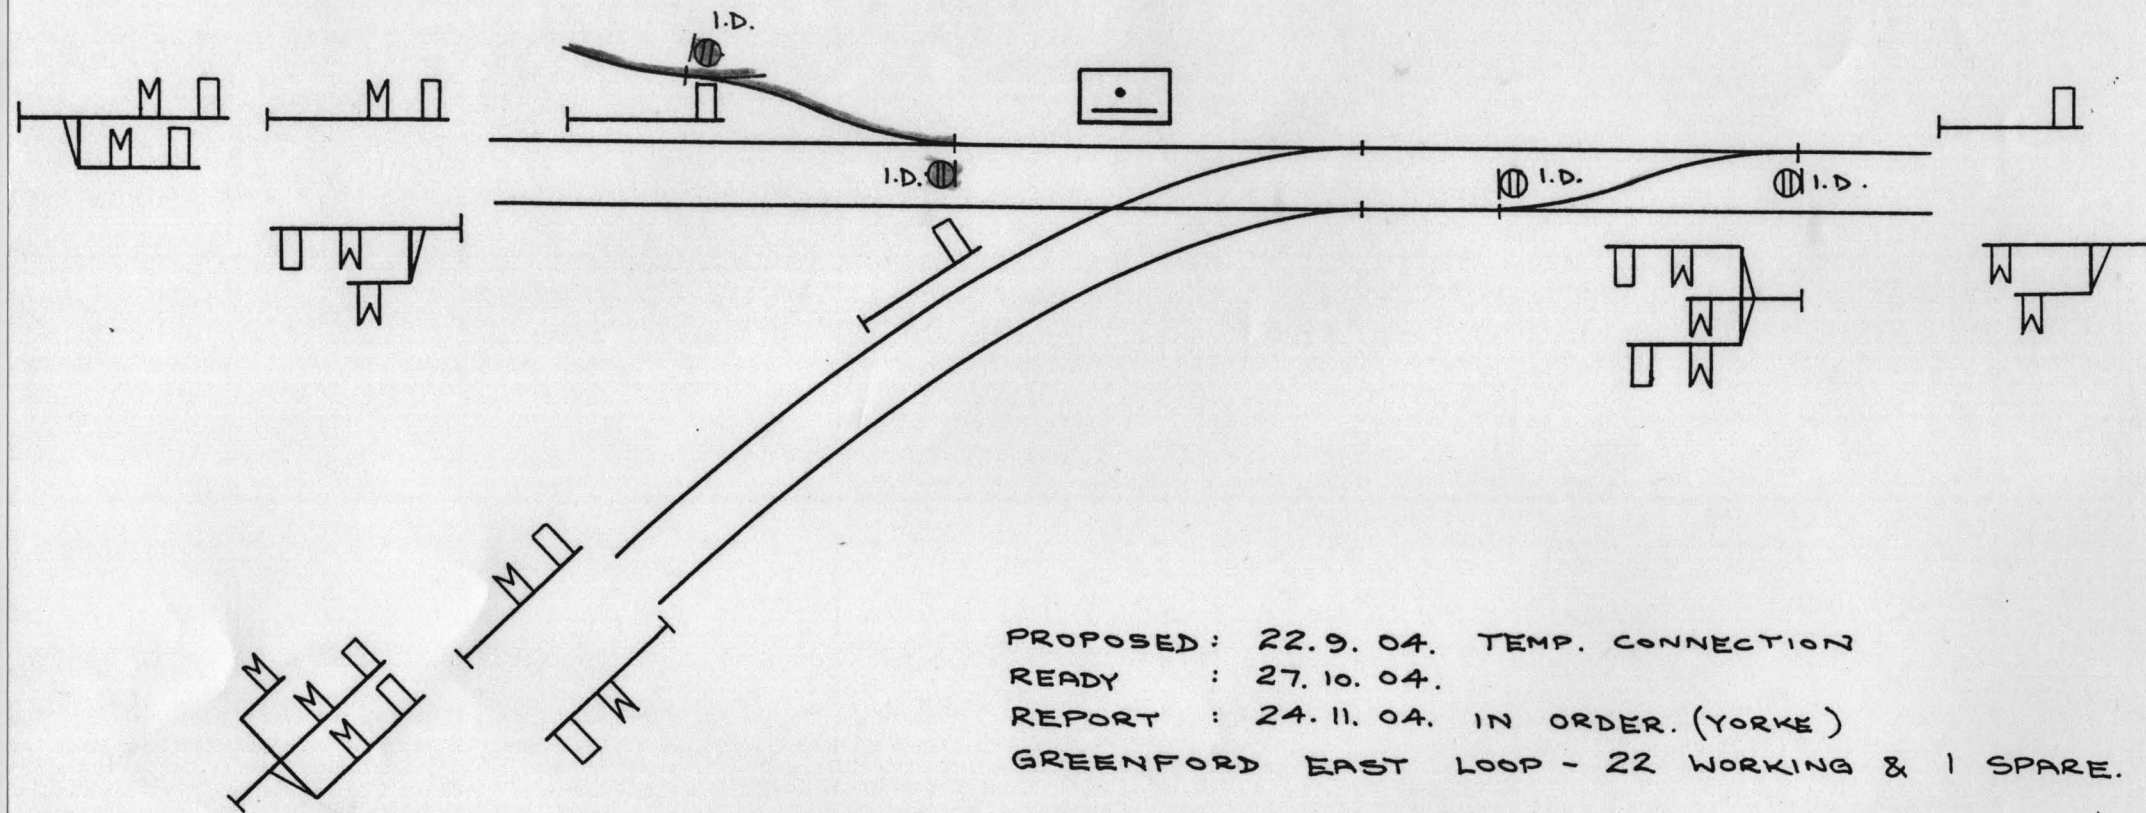

PROPOSED: 22.9.04. TEMP. CONNECTION


READY : 27.10.04.

REPORT : 24.11.04. IN ORDER. (YORKE)

GREENFORD EAST LOOP - 22 WORKING & 1 SPARE.

MT/6 2172/3

GREENFORD

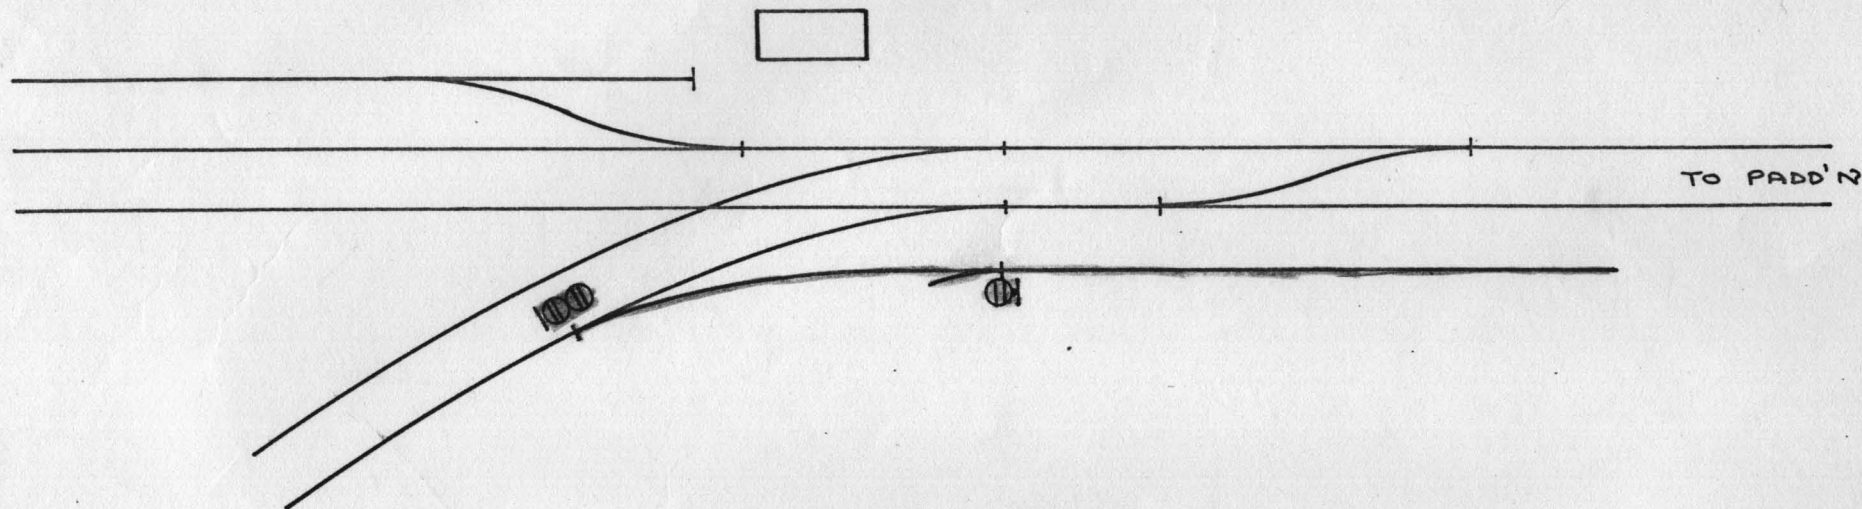

PROPOSED: 27.11.1912.

READY : 13.2.1913.

REPORT : 25.3.1913

TEMP. CONNECTION FOR CONTRACTORS (E. & S.B. RLY)
GREENFORD EAST LOOP S.B. 23 LEVERS ALL IN USE.
DISC LEADING FROM SIDING SHOULD HAVE RED LIGHT
- NOT WHITE. H.A. YORKE

N.B. EXISTING SIGNALING
NOT ON ORIGINAL

