


WESTBURY NORTH

C 1933

DETONATORS WORKED BY SMALL 2 LEVER FRAME

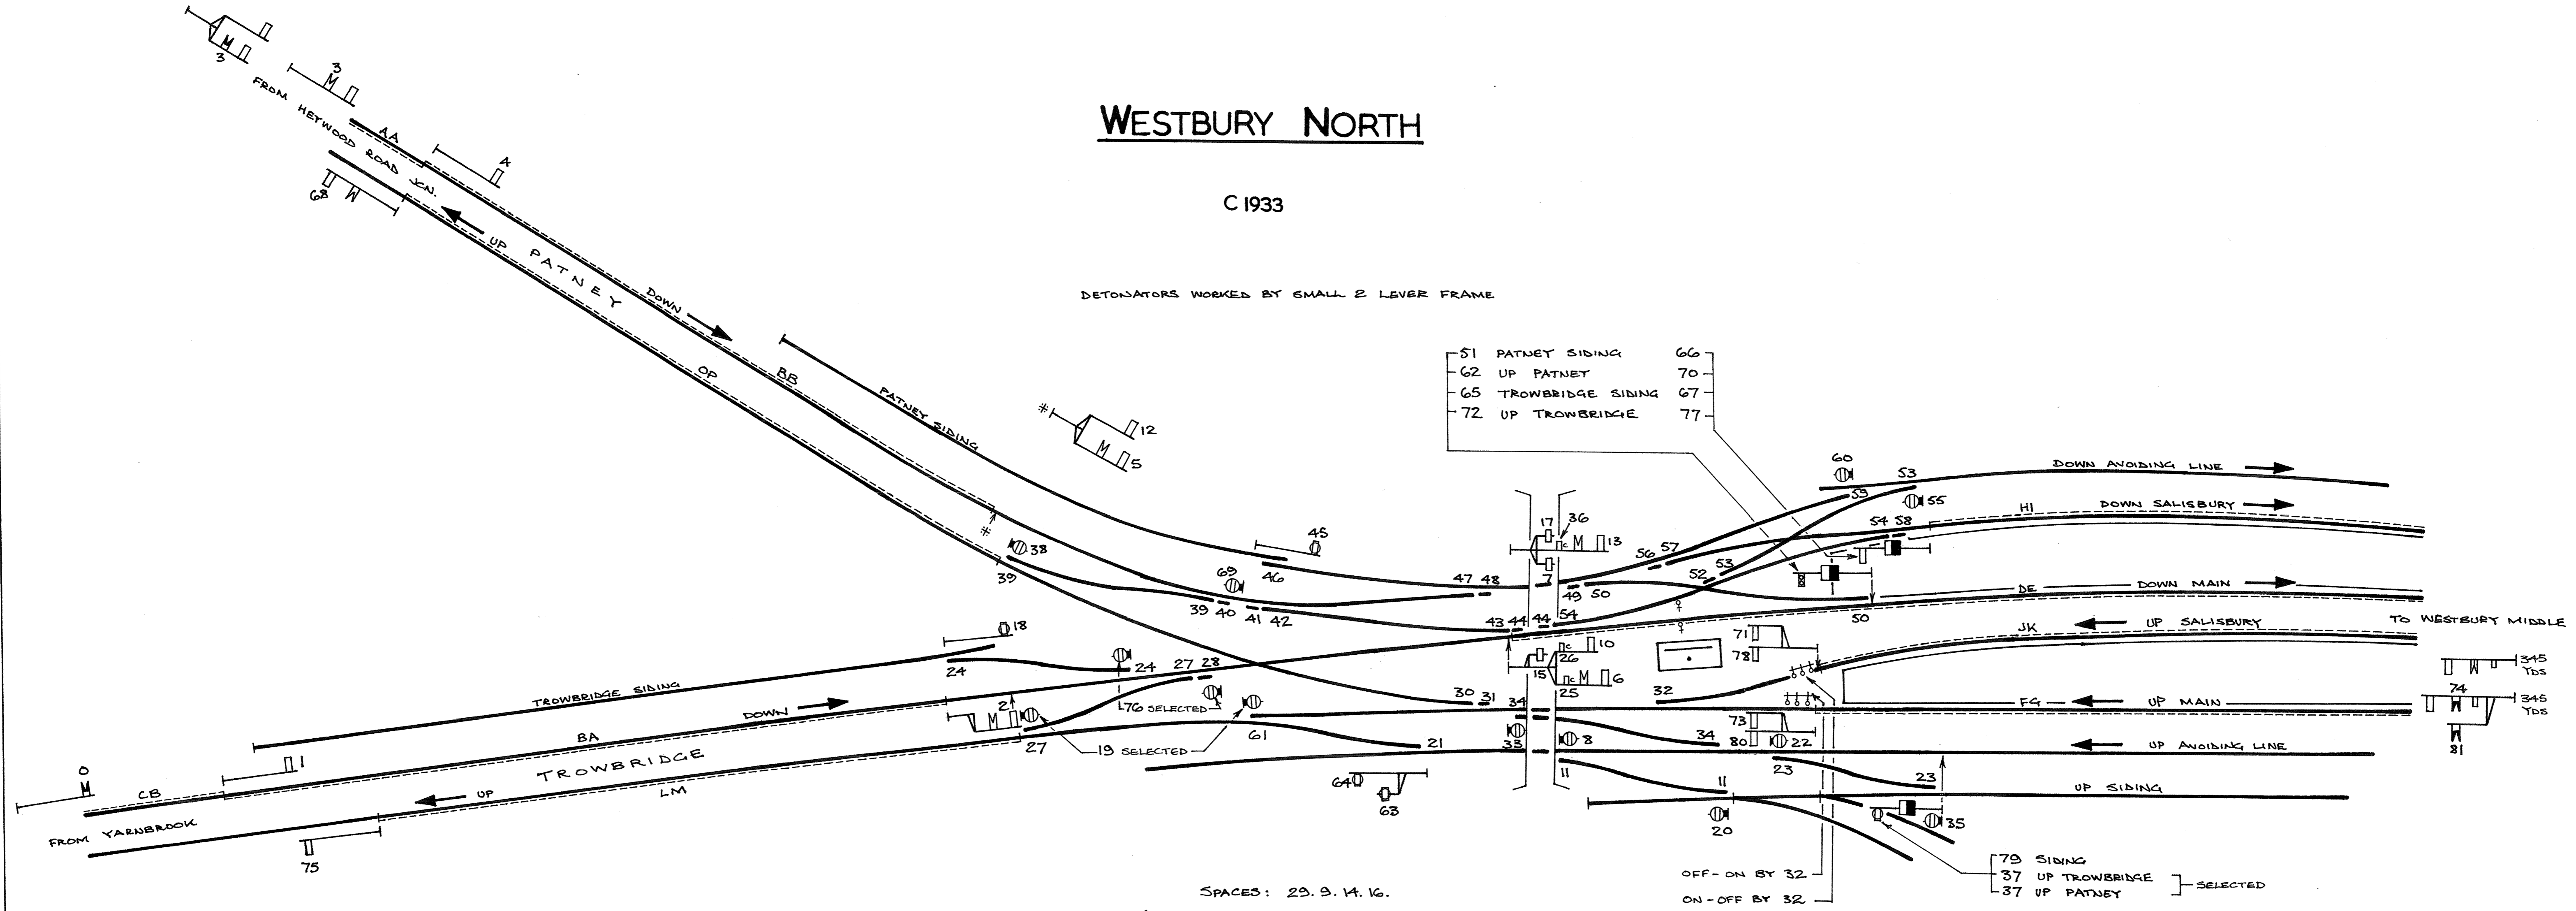

- | | |
|----------------------|----|
| 51 PATNEY SIDING | 66 |
| 62 UP PATNEY | 70 |
| 65 TROWBRIDGE SIDING | 67 |
| 72 UP TROWBRIDGE | 77 |

- | | |
|------------------|------------|
| 79 SIDING | } SELECTED |
| 37 UP TROWBRIDGE | |
| 37 UP PATNEY | |

SPACES: 29. 9. 14. 16.