


WESTBURY SOUTH

C 1933

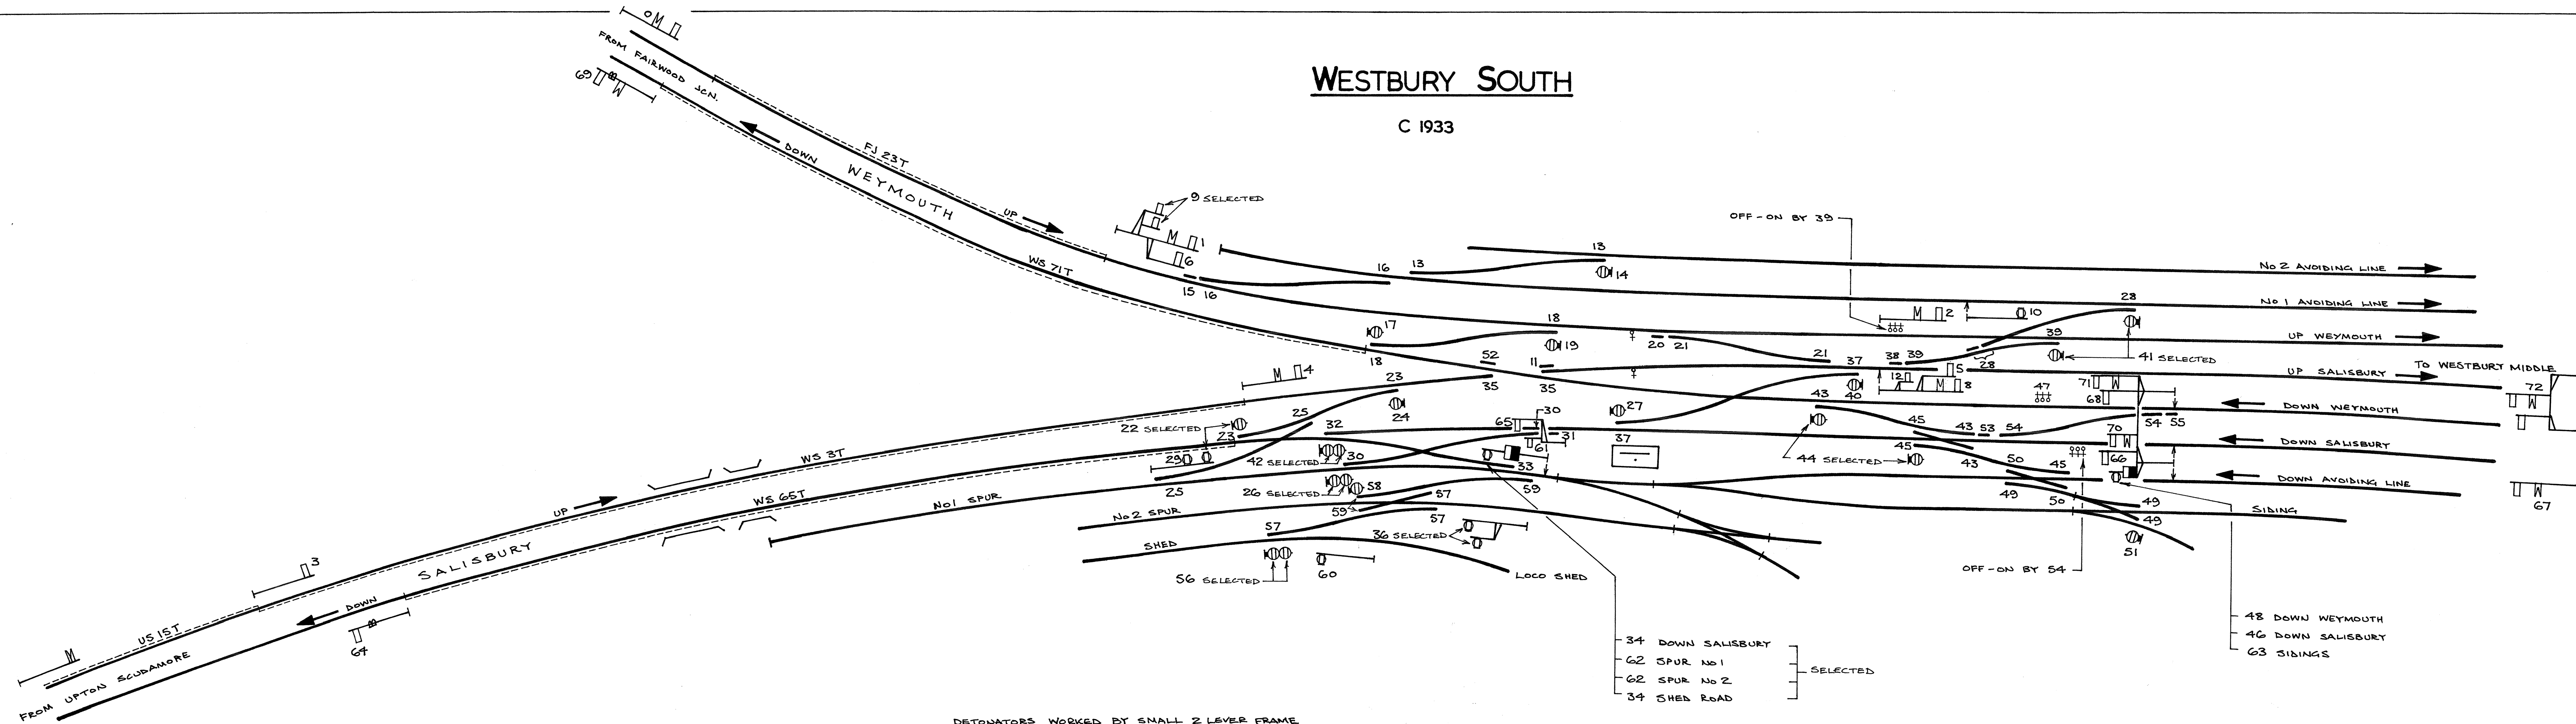

DETONATORS WORKED BY SMALL 2 LEVER FRAME
 No 28 LANGLEY & PRINCES LOCK
 SPACES : 73.7.

- 34 DOWN SALISBURY
 - 62 SPUR No 1
 - 62 SPUR No 2
 - 34 SHED ROAD
- SELECTED

- 48 DOWN WYEMOUTH
- 46 DOWN SALISBURY
- 63 SIDINGS