
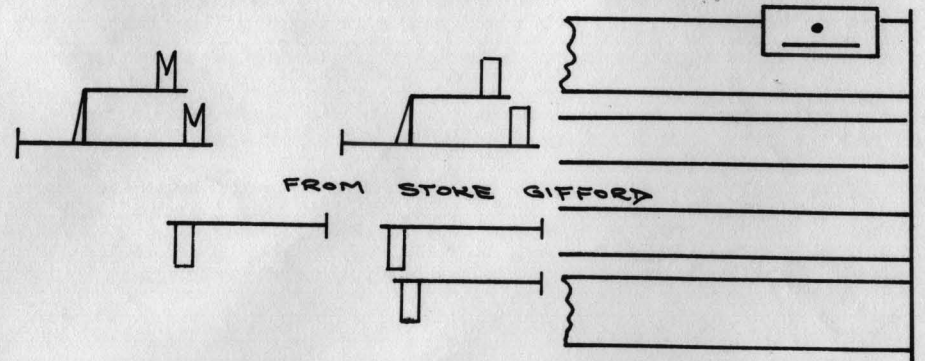


# COALPIT HEATH

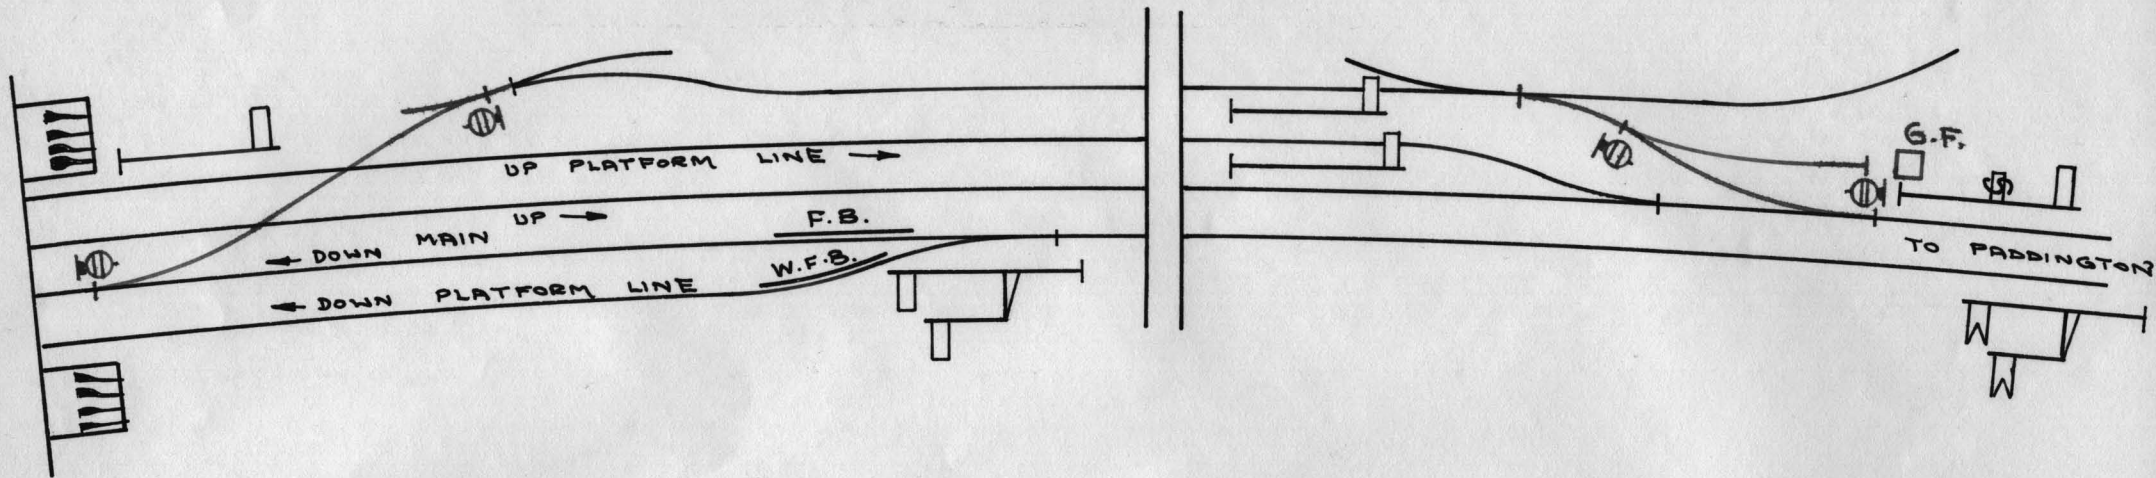

PROPOSED: 6.1.1904  
 READY : 17.7.1905  
 REPORT : 24.8.1905

NEW CONNECTIONS TO COLLIERY. NEW 4-LEVER G.F.  
 BOLTED FROM S.B. (31 LEVERS ALL IN USE)  
 ALL IN ORDER.

MT/6 1742/2

PROPOSED : 9.4.08.

READY : 1.9.08.

REPORT : 26.10.08.

# COALPIT HEATH

