


# — NORTON FITZWARREN JCN —

c.1933

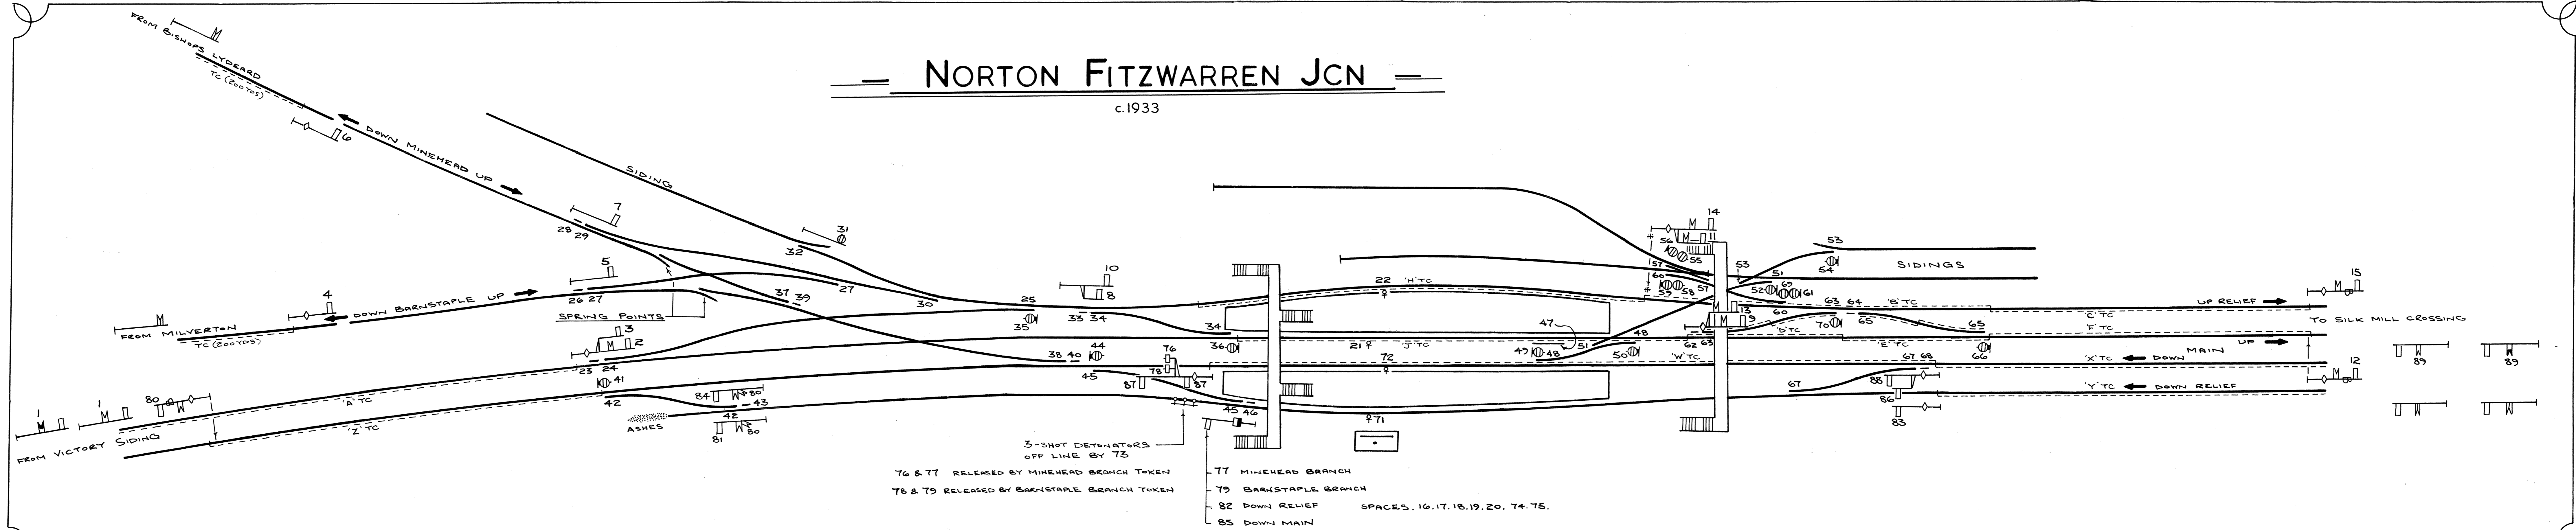

- 77 MINEHEAD BRANCH
  - 79 BARNSTAPLE BRANCH
  - 82 DOWN RELIEF
  - 85 DOWN MAIN
- SPACES. 16.17.18.19.20. 74. 75.