


KENTS FORD.

VT. 4

FILED
FEB 19 1900

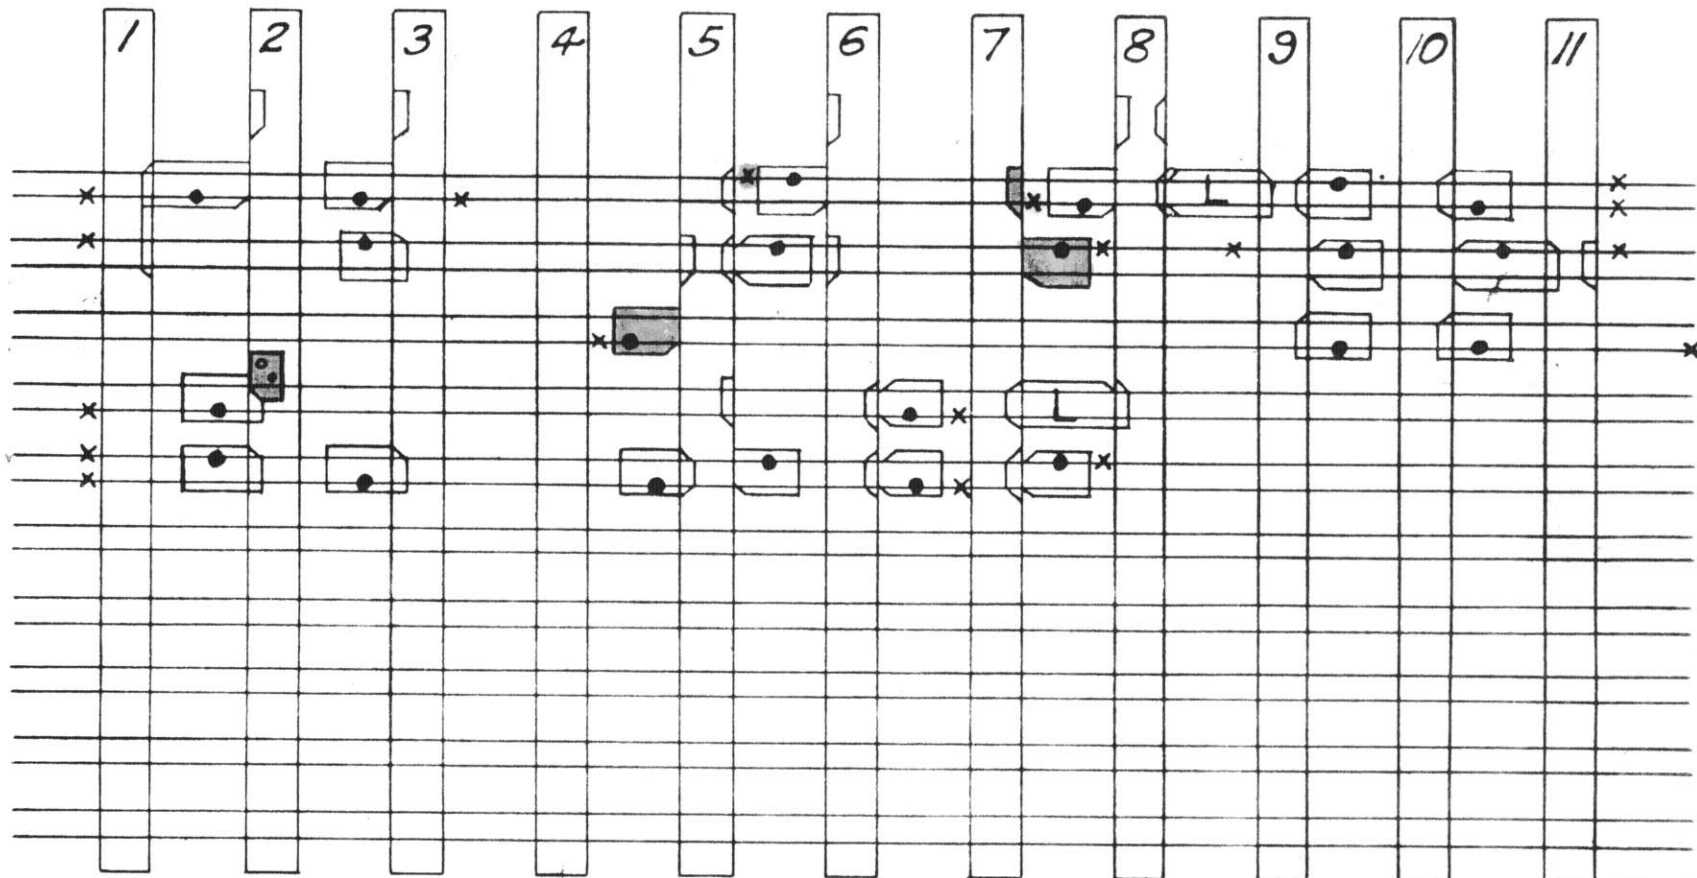

247A

28.1- S2 G.W.R. SIGNAL ENGINEERS' OFFICE. READING 9.5.33. 28.1