


LLANDYSSUL

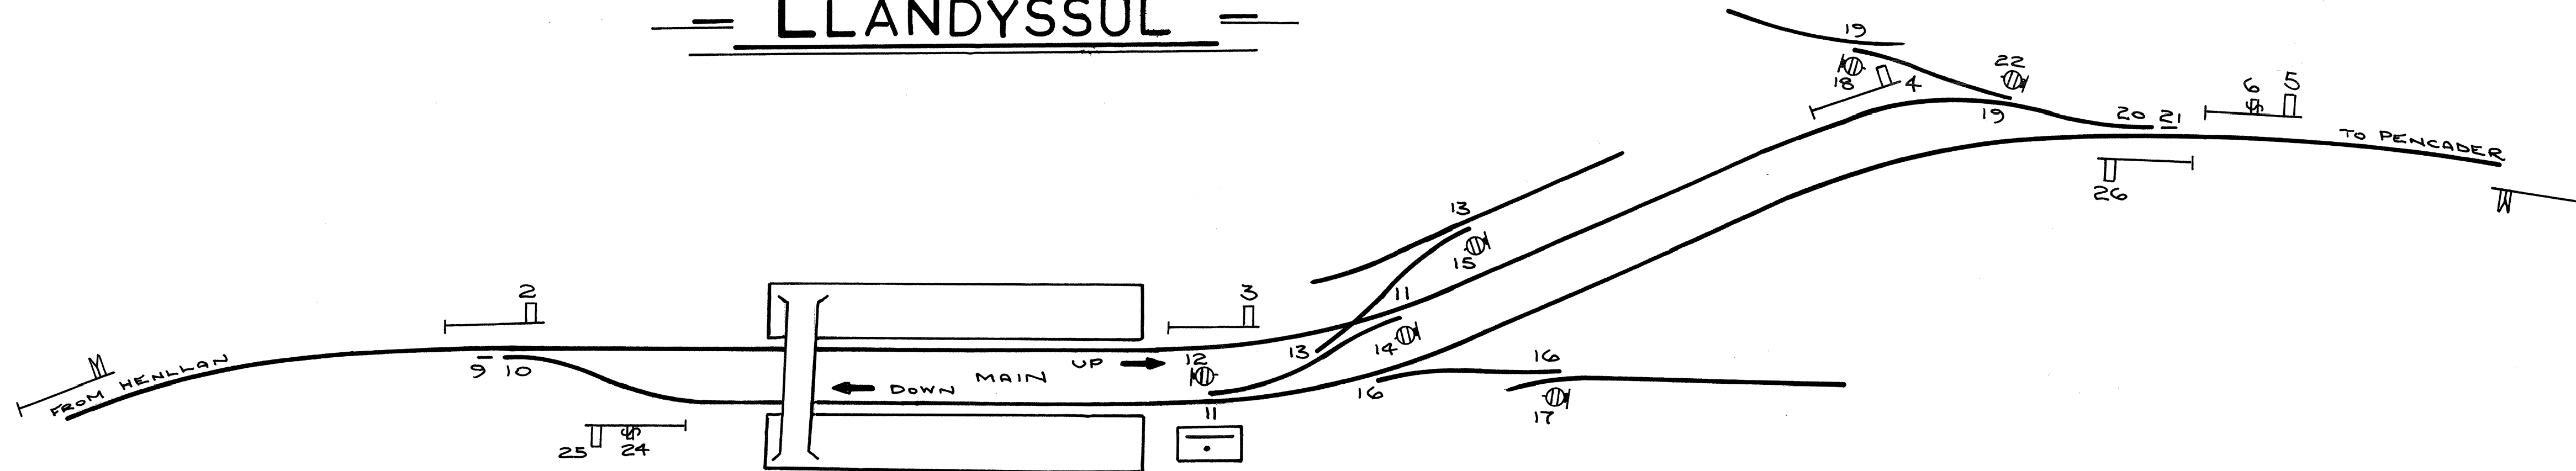

SPACES. 1. 7. 8. 23. 27