



PEMBROKE DOCK JULY 1902.

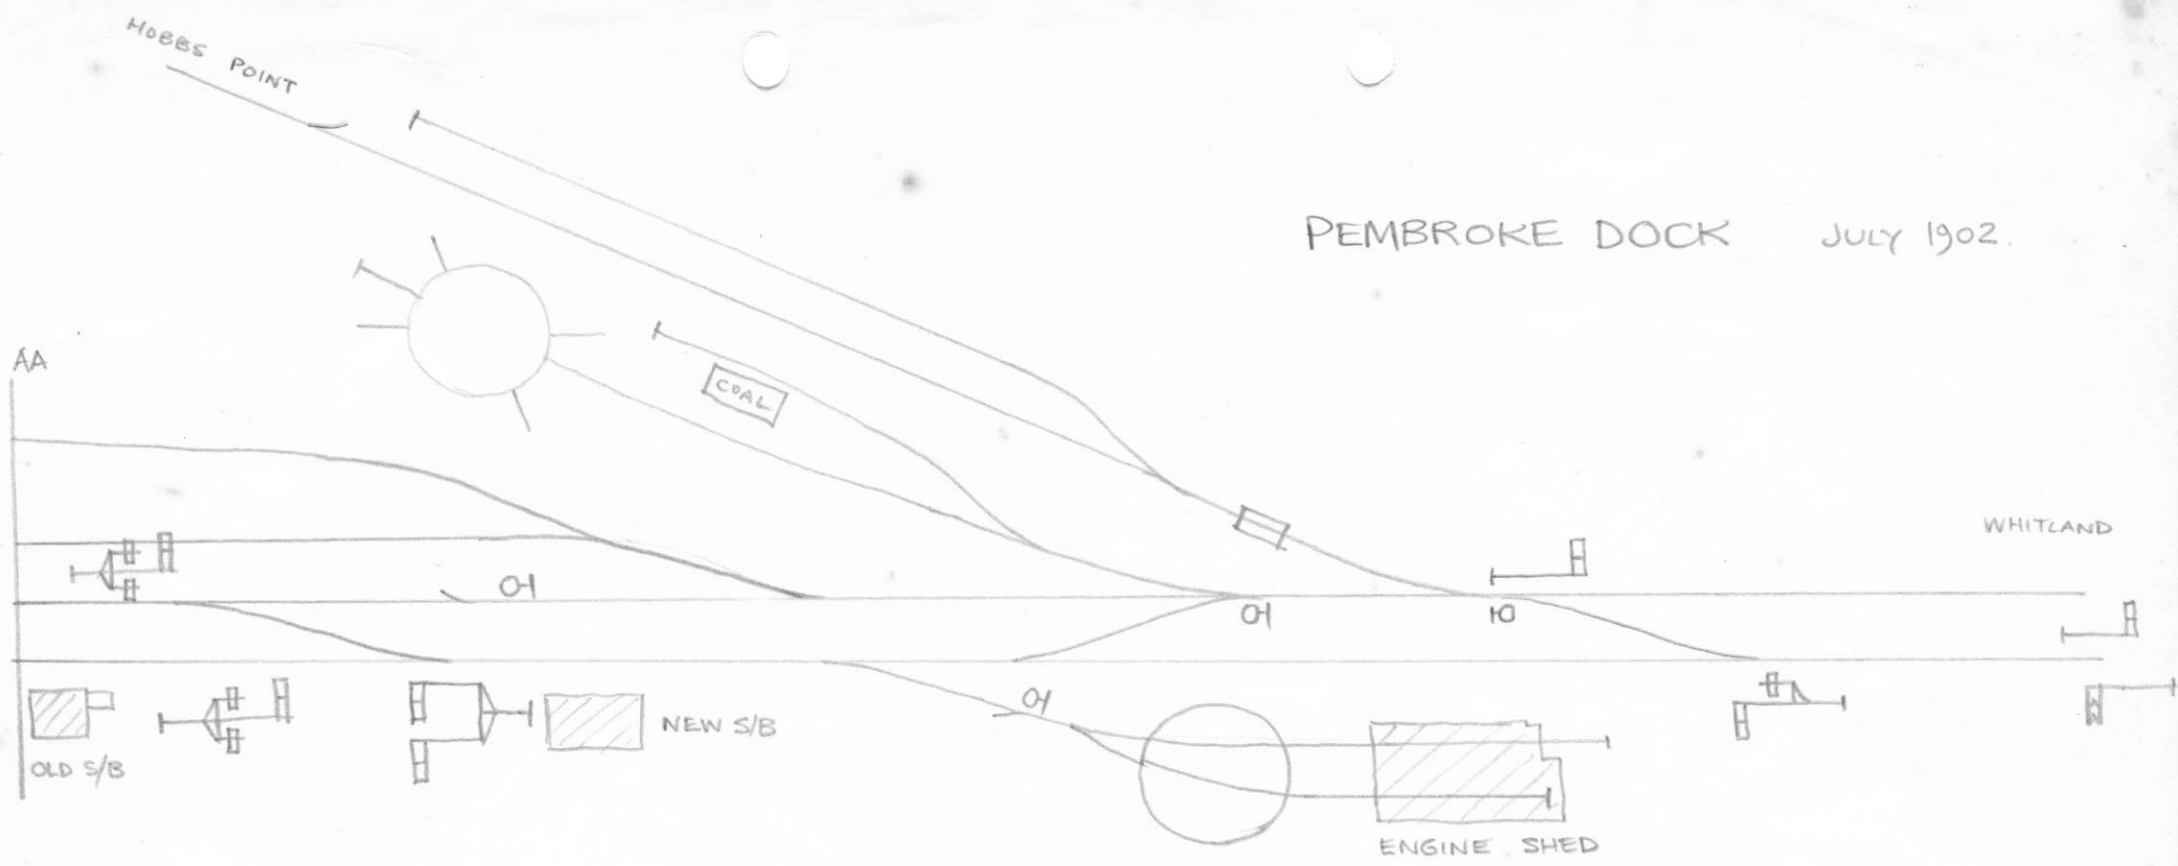


NEW S/B  
 33 LEVERS  
 27 IN USE  
 6 SPARE

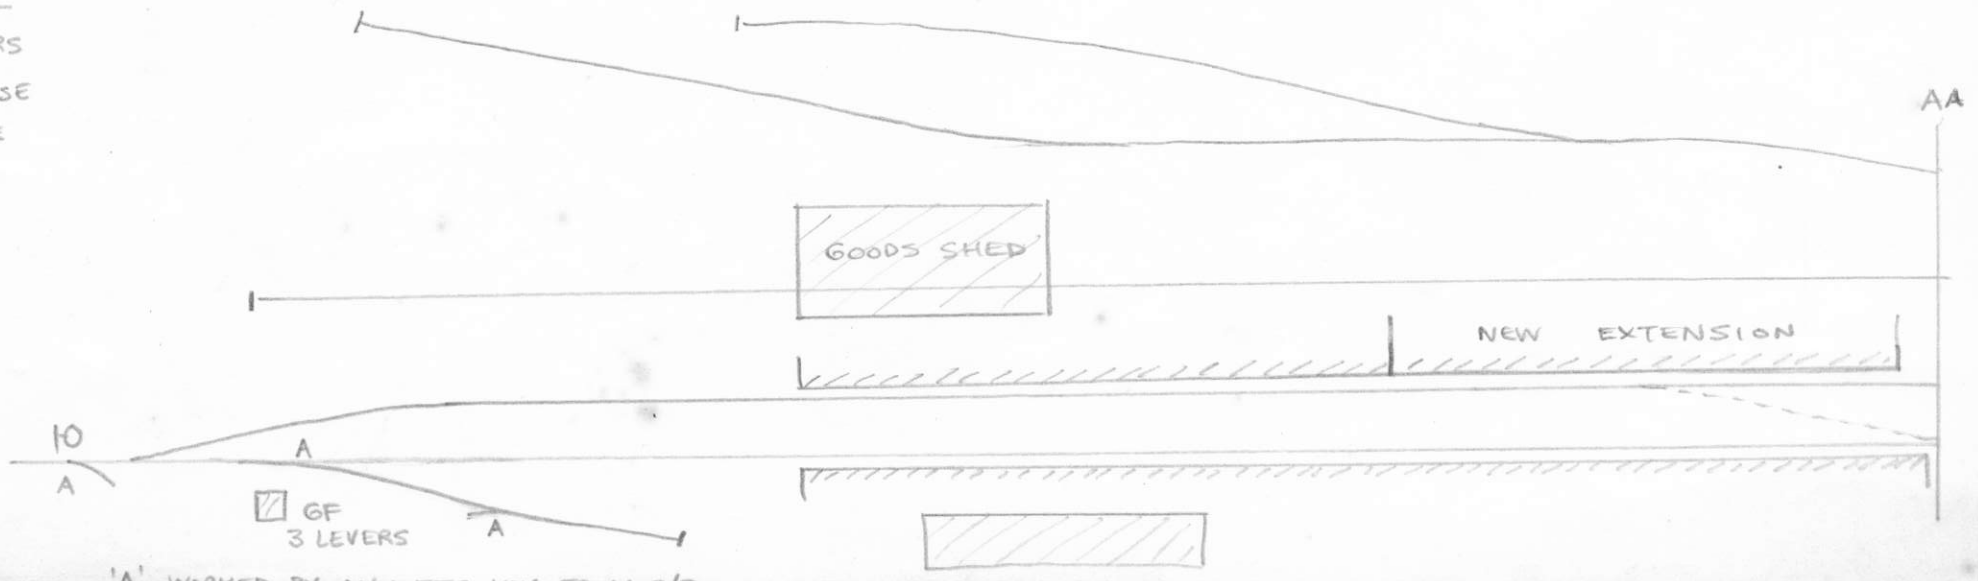

'A' WORKED BY ANNETTS KEY FROM S/B

# PEMBROKE DOCK

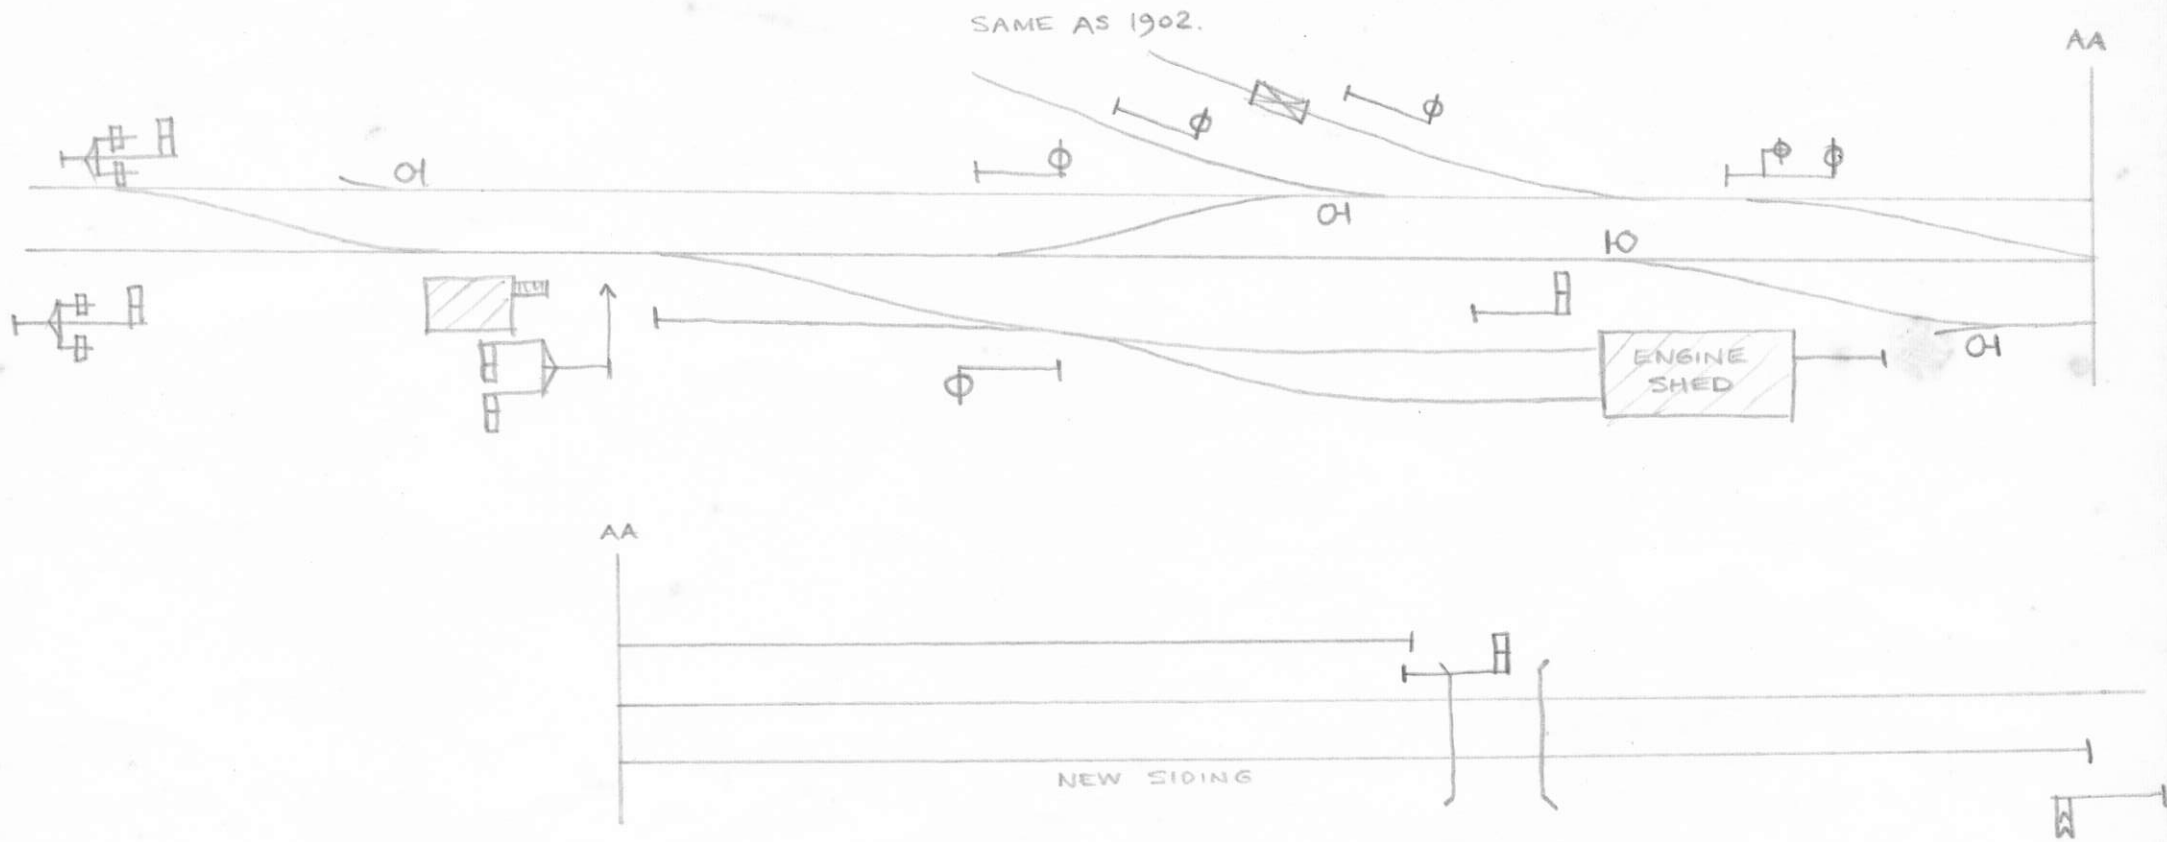

New works now complete 9/3/1915.

Existing S/B 33 level, all in use.