


ABERPERGWYM COLLIERY JCN.

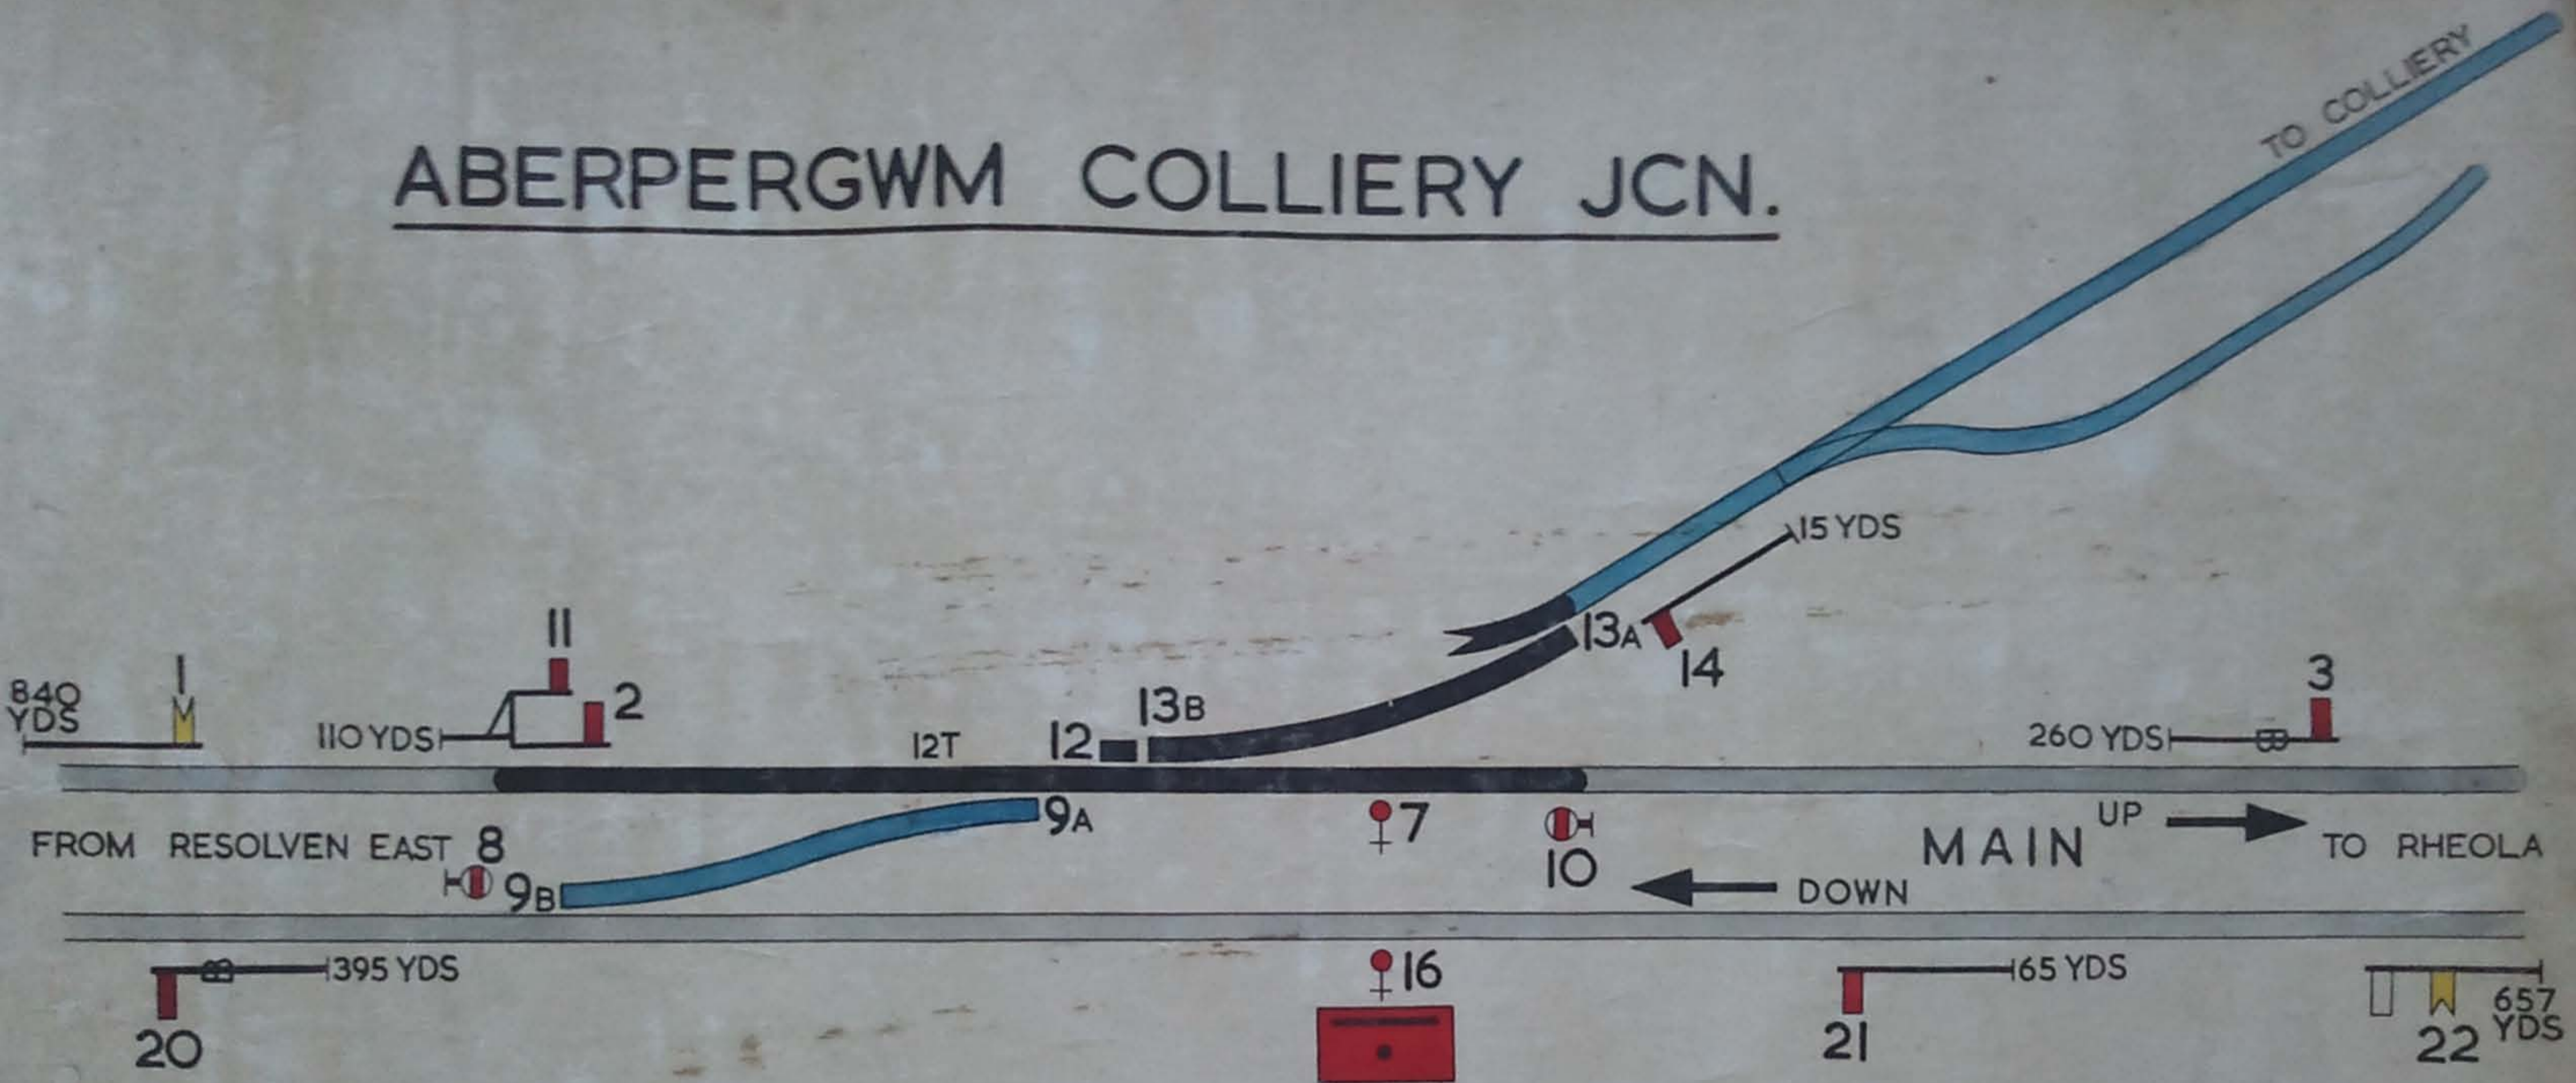

SPACES 4. 5. 6. 15. 17. 18. 19. 23.

This Diagram must be a correct copy taken from the Signal Box, unless a copy is the work of the Signal Engineer, in which case the addition of it should be made.