


CLAYDON CROSSING

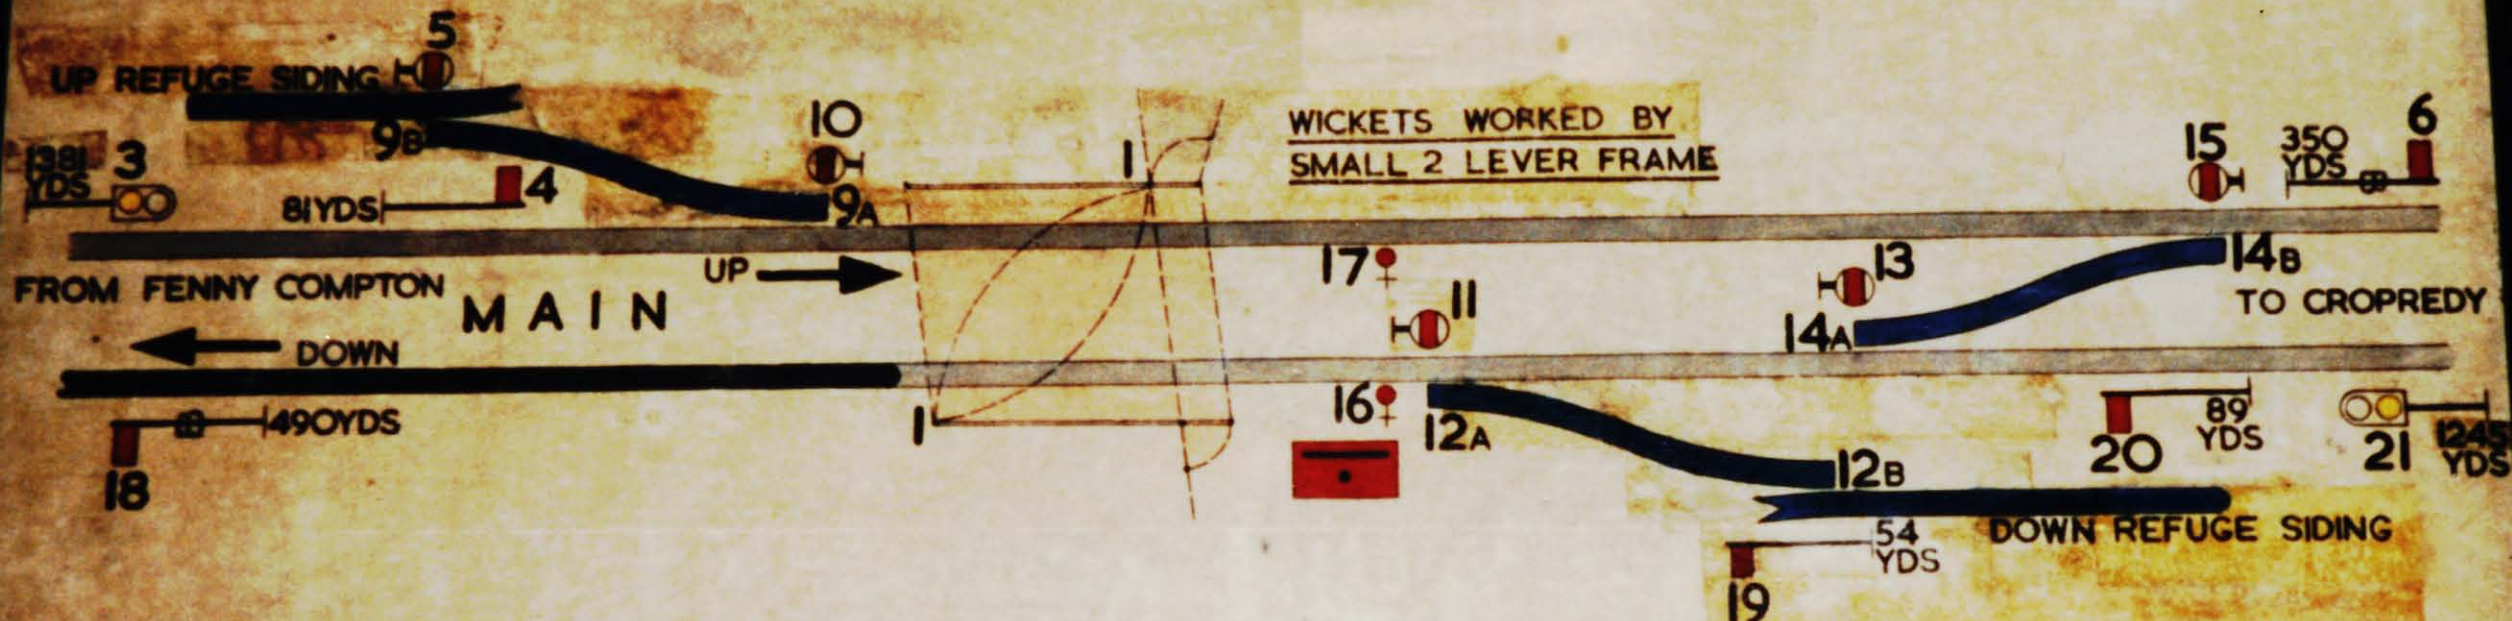

B.R. W.R. SIGNAL ENGINEERS' OFFICE, READING.

20-10-59 P.J.M.H.

S 2750/11