


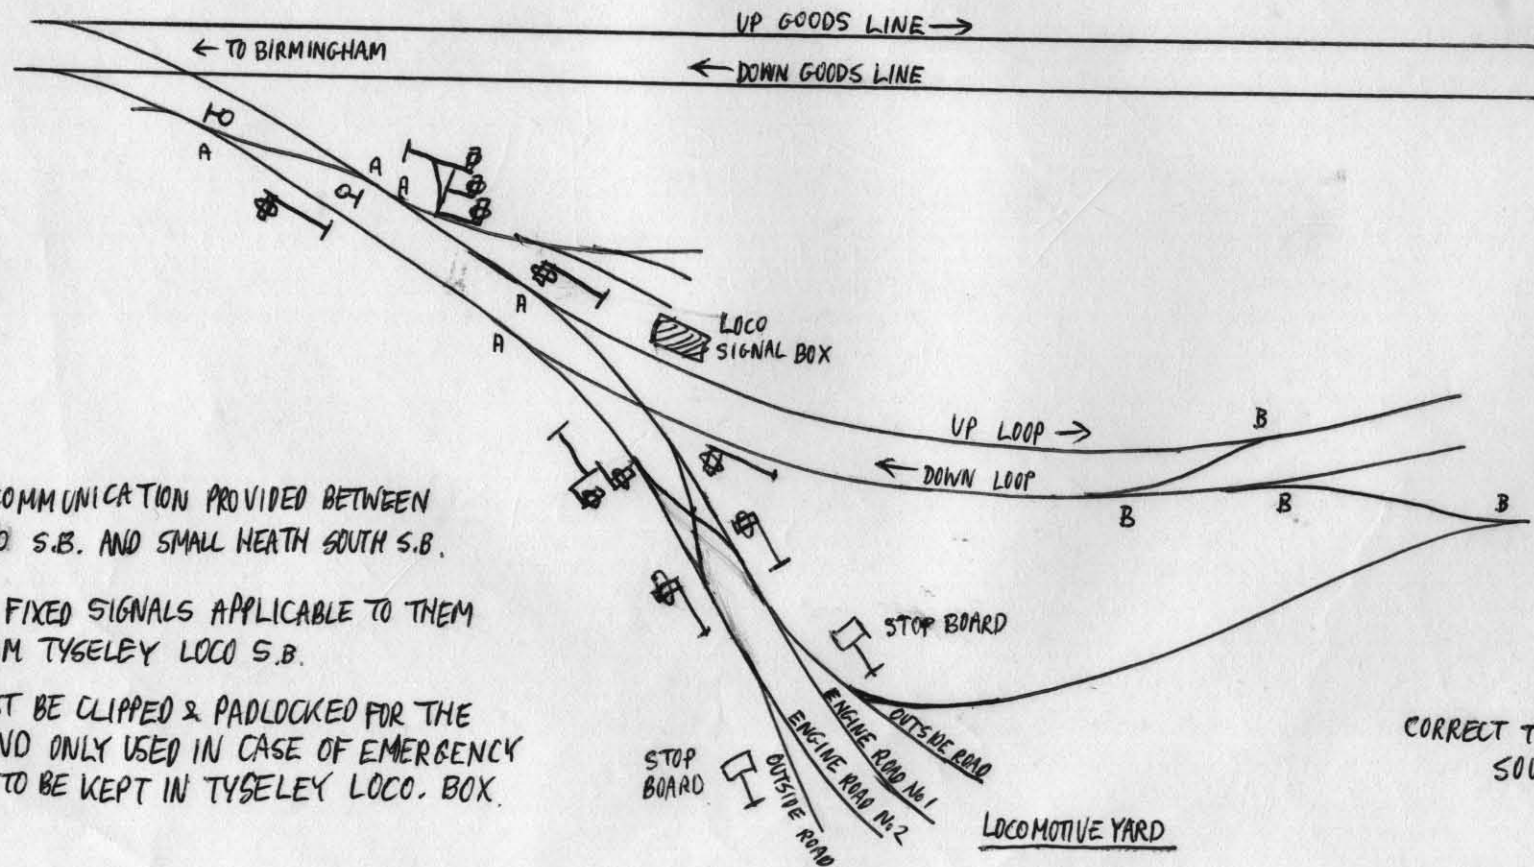

TELEPHONE COMMUNICATION PROVIDED BETWEEN  
TYSELEY LOCO S.B. AND SMALL HEATH SOUTH S.B.


POINTS 'A' AND FIXED SIGNALS APPLICABLE TO THEM  
WORKED FROM TYSELEY LOCO S.B.

POINTS 'B' MUST BE CLIPPED & PADLOCKED FOR THE  
LOOP LINES AND ONLY USED IN CASE OF EMERGENCY  
THE KEYS ARE TO BE KEPT IN TYSELEY LOCO. BOX.

CORRECT TO: (PRE 1921)  
SOURCE: No 12 APPENDIX,  
MARCH 1921 p102

TYSELEY.

# TYSELEY NO 1 S.F.

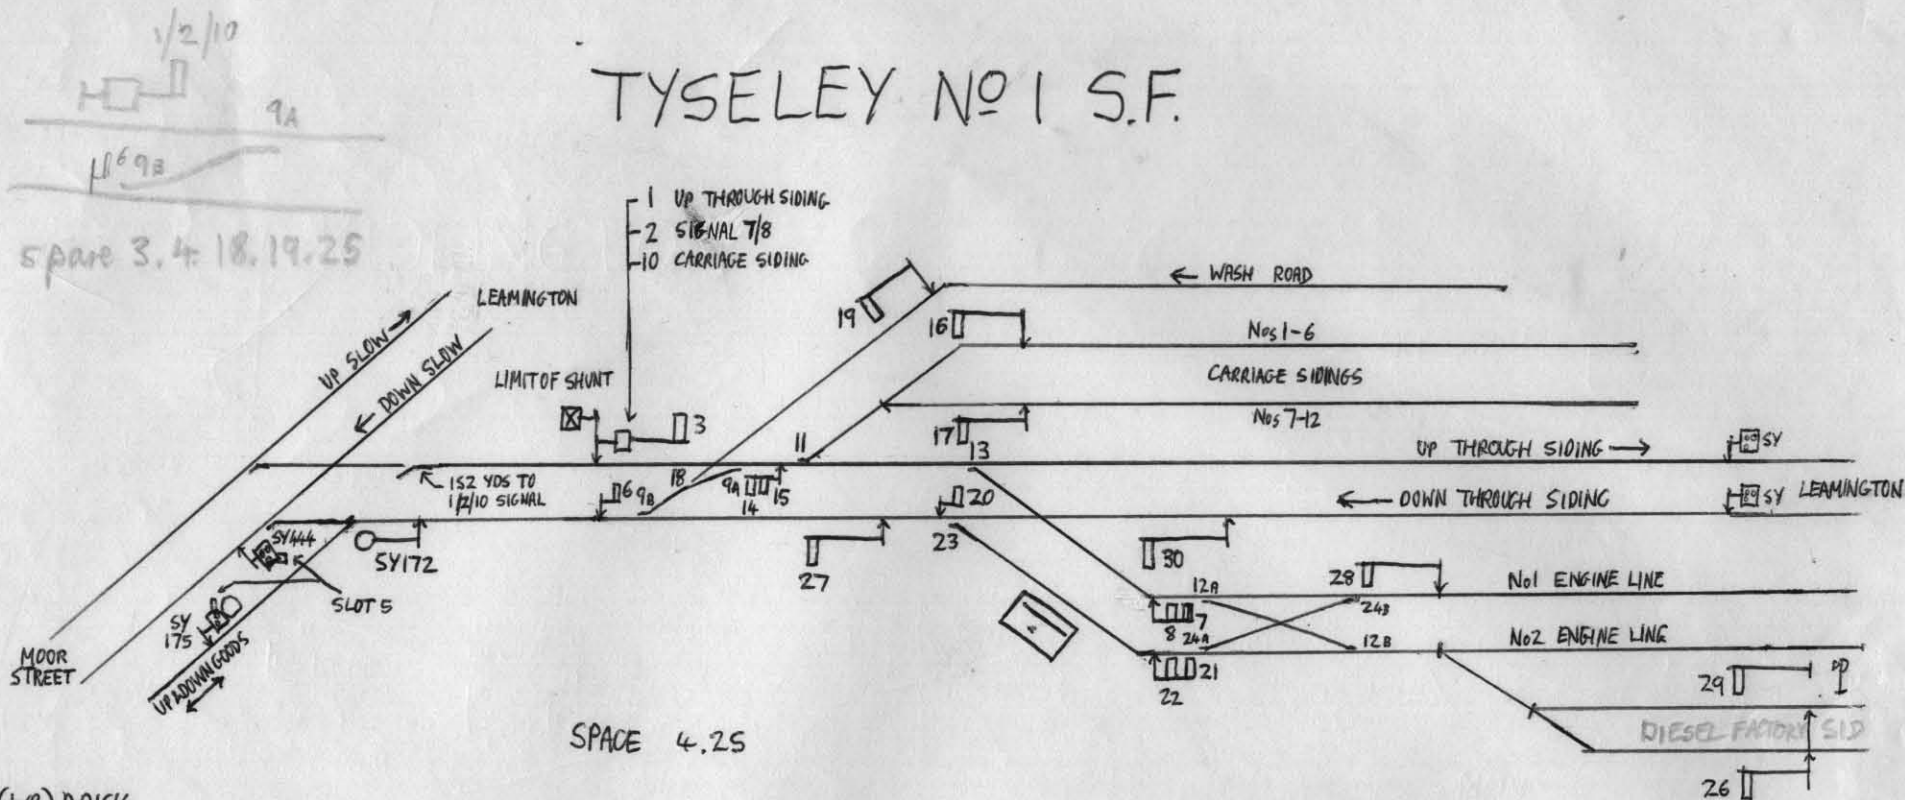

BOX: BR(WR) BRICK.

FRAME: WR 4" VT S-BAR. 30 LEVERS

TRAIN DESCRIPTOR TO SALTLEY P.S.B. (+ EMERGENCY BELL)  
WOODEN STAFF (SQUARE, RED)

NO T.C.s INDICATED.

TELEPHONE CIRCUITS:

BM 71 (17)

DSO-3124

CONTROL

YARD CIRCUIT

REPEATERS:

AR

3

(OFF)

SLOT No 5

DIAGRAM DATED: 9.3.77

CORRECT TO: 6.78

SOURCE: VISIT (MRLI)

DRAWN: MRLI. 3.74

S 2776