

HENLEY-IN-ARDEN

No TC 5
VQ except on UM


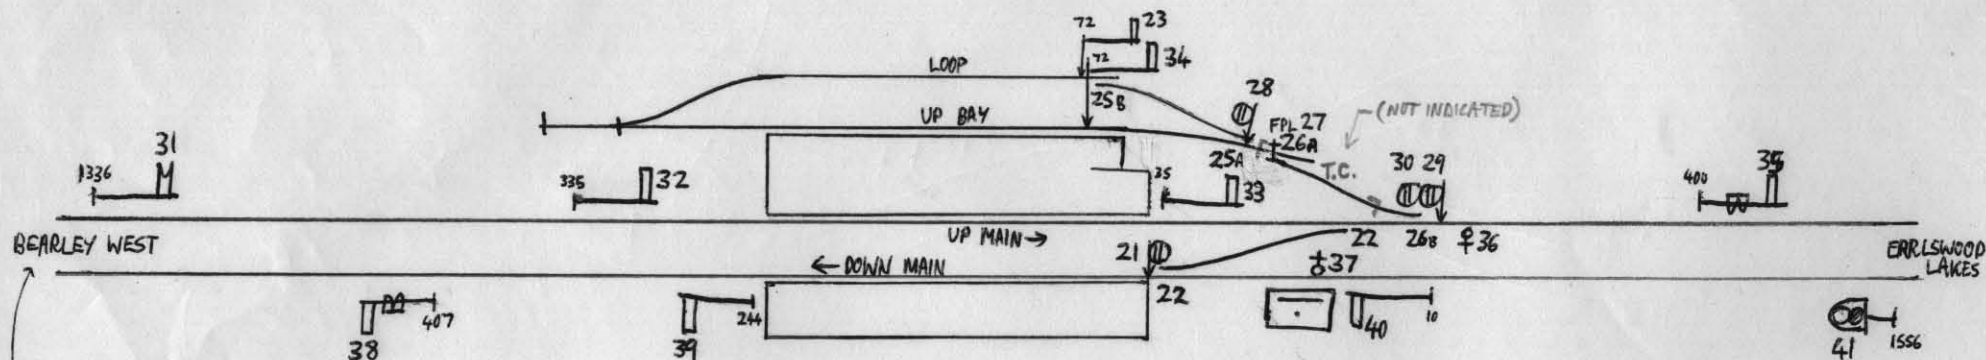


Diagram reads
'BEARLEY NORTH JCN'

SPACE 6.7.8.9.11.12.44.45.46.48.54.

SPARE 1.2.3.4.5.10.13.14.15.16.17.18.19.20.24.42.43.47.49.50.51.52.53.55.56.57.

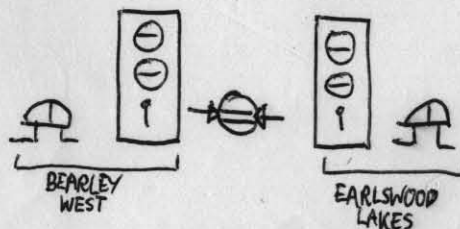

REPEATERS

IND 20 2 32 31
AR (WRTYPE) 31.38
ASPECT 41
LEVER CONT 27
Wooden case 32

CORRECT TO: 15.7.76
SOURCE: VISIT (MALI)
DRAWN: MRL 1.79

HENLEY-IN-ARDEN S2786/2