


Lye.

SPACES :- 5-6-7-8-22-34-35-36-37.

OPEN :- 5.0 am MON To 6.0 am SUN.

HAYES LANE BRANCH WORKED WITH WOODEN STAFF.

CATCH POINTS :- UP MAIN - IN ADVANCE No 38.

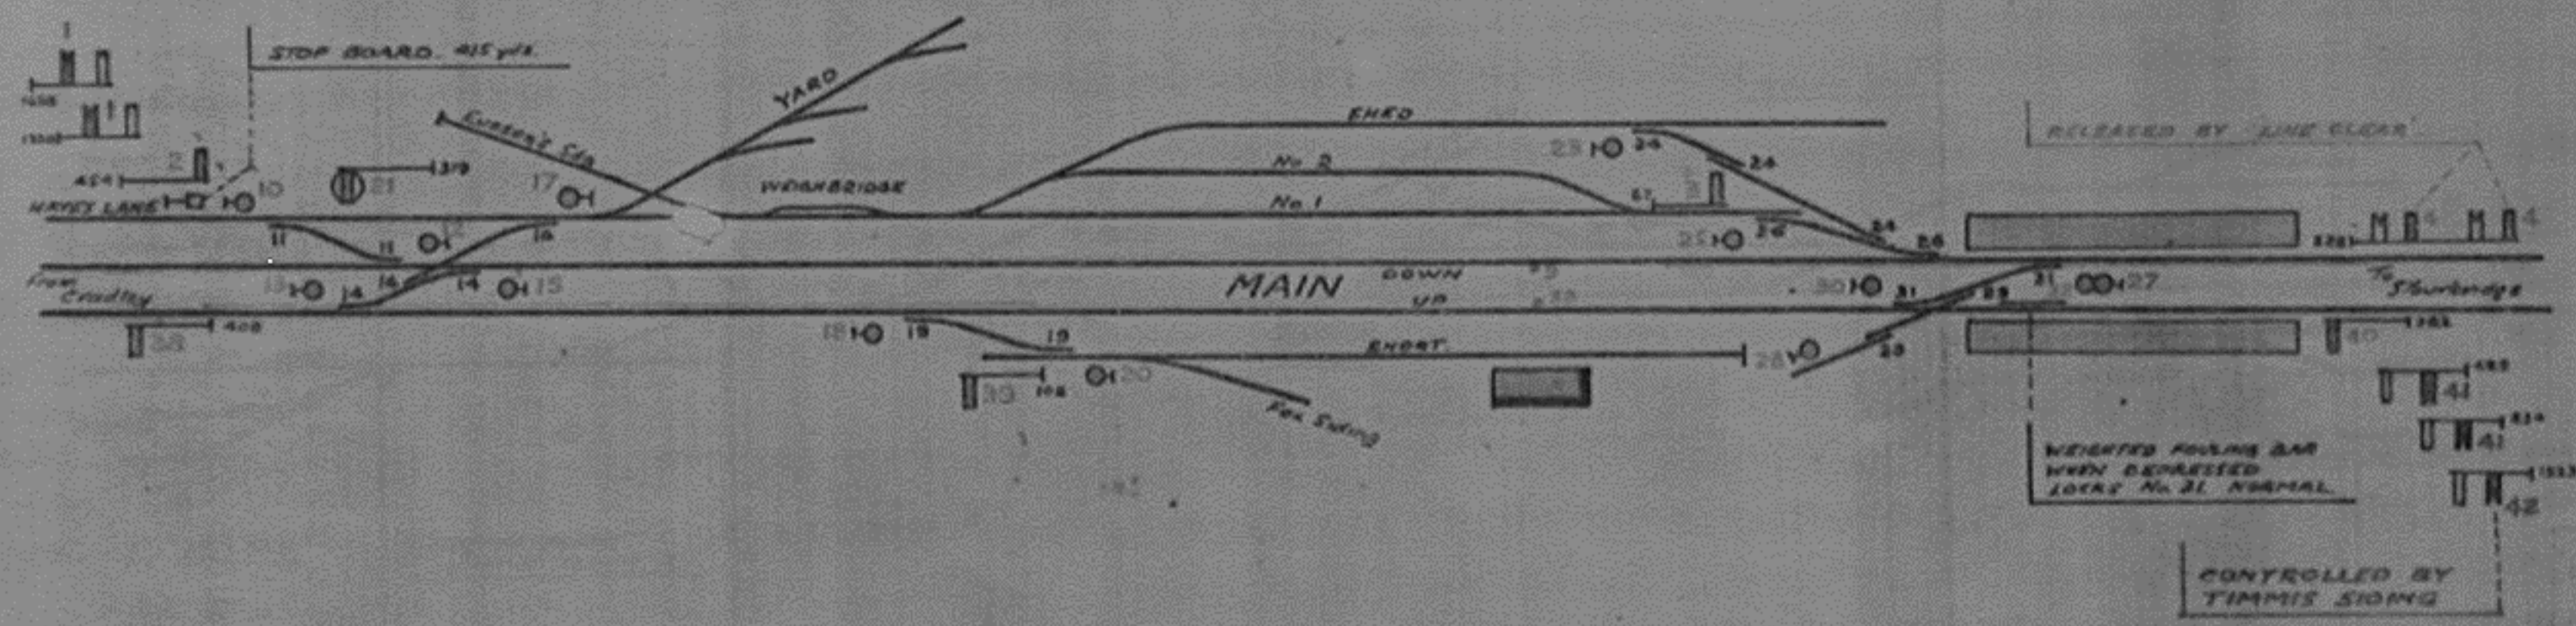

UP TRAINS :- Ask thro for Express when asked for.
 S.S.S Allowed for Goods, E. Dock + L.G when No Ferry to rear of Clearing Point.
 1-2-1 sent for Express when 'ON LINE' received.

DOWN TRAINS :- Ask thro for Express when 1-2-1 received when Cradley West open.
 3-5-5 Allowed.

HAYES LANE BRANCH may be used as Refuge when Staff in Box and Shunter advised.
 NO TRAIN to be left DEAD on Hayes Lane Branch.
 No. 1 Siding holds up. SO back to No. 21. (39 to clear Yard).