


Dudley South.

SPACES:- 7.8.9.15.16.62.63.64.

OPEN CONTINUOUSLY.

TUNNEL IN SECTION TO BLOWERS GREEN.

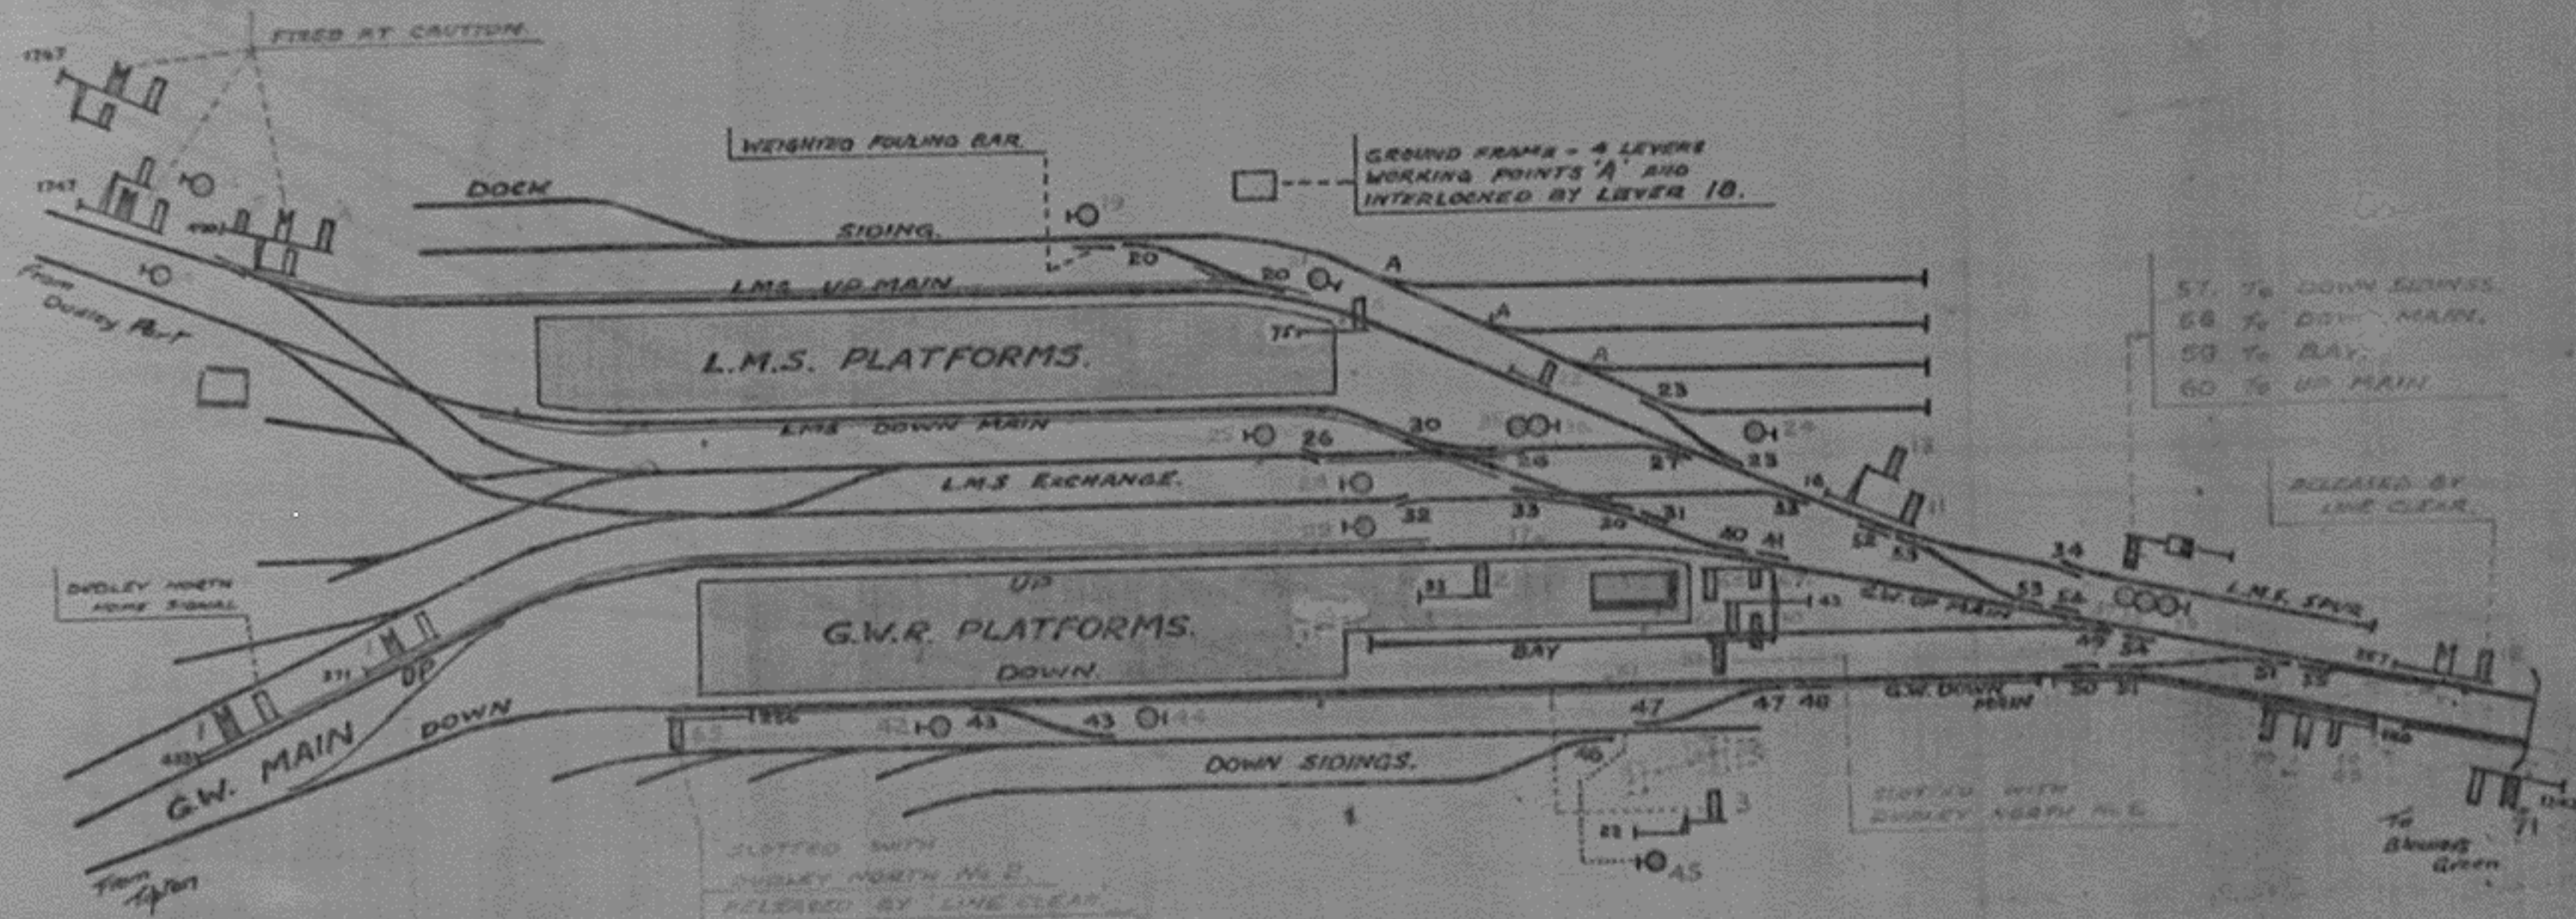

UP TRAINS:- 3.5.5 allowed when Dudley North closed.

DOWN TRAINS:- Ask Thru. for Express when asked for.
Clearing Point is North End of Bay Sidings.
2nd Passer may be admitted to DOWN PLATFORM after
being stopped DEAD at C.O. 69.

Reg. 9 - Trains Thru. Tunnel.
See Sp. Instructions for working with L.M.S.

3/12/03