


Timmis Siding.

SPACES:- 1-3-4-5-6-11.

OPEN:- BY SHUNTER AS REQUIRED.

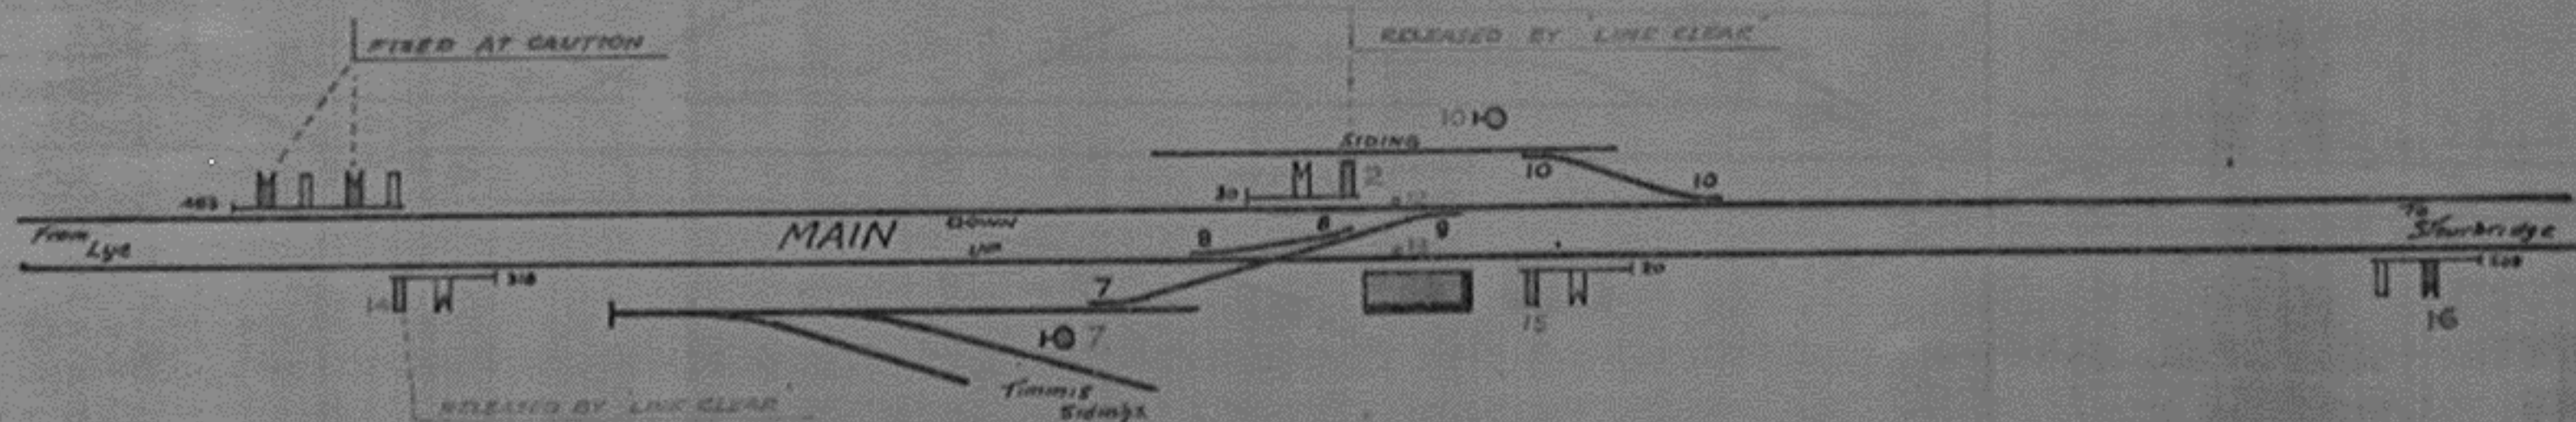

UP TRAINS:- Clearing Point is "Train out of Section" from Lye.
Ask Thro. when Asked For.

DOWN TRAINS:- Ask Thro. when Asked For.