


WELLINGTON No 4

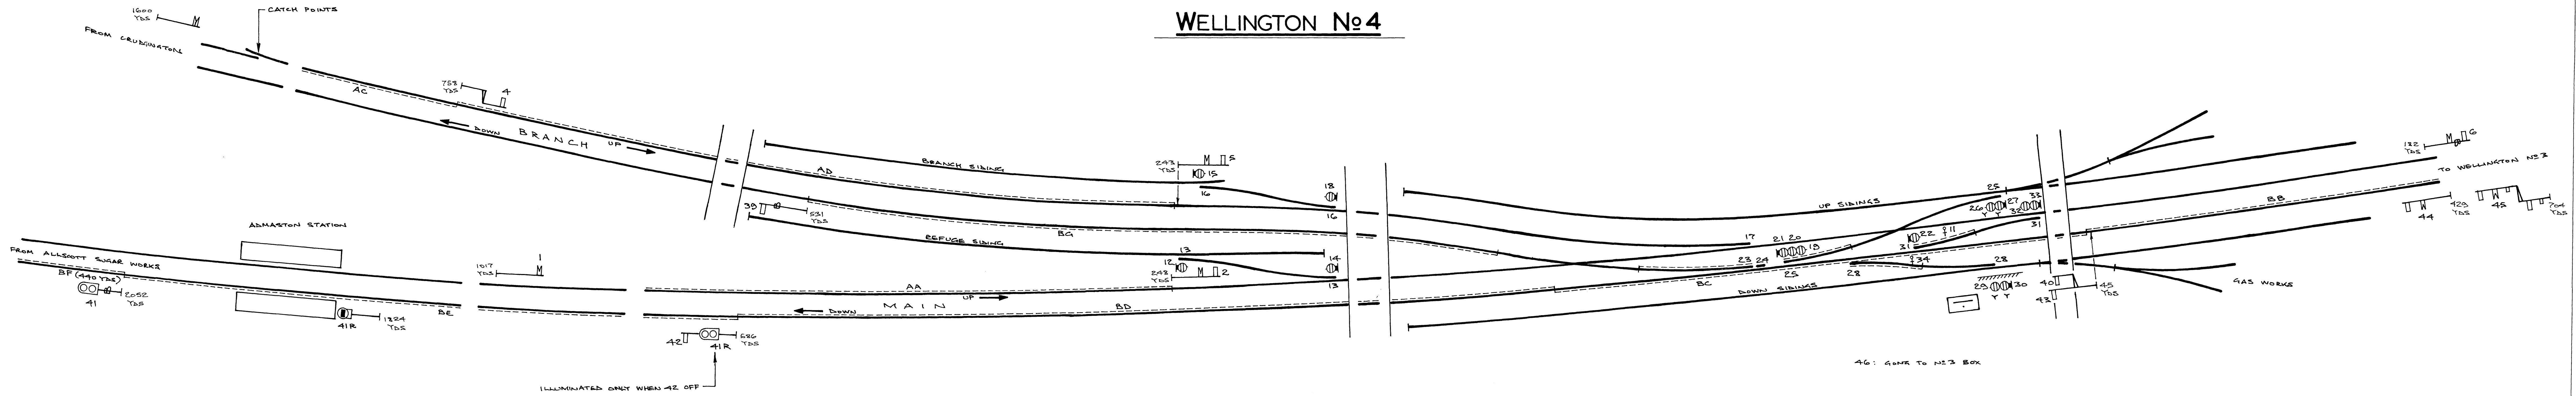

SPACES : 2. 7. 8. 9. 10. 35. 36. 37. 38.